

GEORGIA811
 Unified Protection Center, Inc.
 24-hour hotline
 Call before you dig.

GENERAL NOTES:

1. THE INFORMATION ON THIS PLAN IS THE PROPERTY OF THE ENGINEER AND SHALL BE KEPT IN CONFIDENCE. IT IS NOT TO BE REPRODUCED OR TRANSMITTED IN ANY FORM OR BY ANY MEANS, ELECTRONIC OR MECHANICAL, INCLUDING PHOTOCOPYING, RECORDING, OR BY ANY INFORMATION STORAGE AND RETRIEVAL SYSTEM, WITHOUT THE WRITTEN PERMISSION OF THE ENGINEER.
2. THE INFORMATION ON THIS PLAN IS BASED ON THE INFORMATION PROVIDED BY THE CLIENT AND THE ENGINEER HAS NOT CONDUCTED A FIELD SURVEY TO VERIFY THE ACCURACY OF THE INFORMATION PROVIDED. THE ENGINEER ASSUMES NO LIABILITY FOR ANY ERRORS OR OMISSIONS IN THE INFORMATION PROVIDED BY THE CLIENT.
3. THE INFORMATION ON THIS PLAN IS FOR INFORMATIONAL PURPOSES ONLY AND DOES NOT CONSTITUTE A CONTRACT. THE CONTRACT IS THE AGREEMENT BETWEEN THE CLIENT AND THE ENGINEER.
V D W E
VAN DER WATT
ENGINEERING, LLC
 CONSULTING CIVIL ENGINEERS
 64 BENT OAK CIRCLE
 THE WOODS, GA 30188
 TEL: (770) 581-0292
 FAX: (770) 227-6939
 WWW.VDWENGINEERING.COM

CLIENT:
JAMES WARREN & ASSOCIATES, INC.
 VALDOSTA, GA 31604

PROJECT:
 CONCEPTUAL SITE PLAN
 RESIDENTIAL SUBDIVISION
 ROCKY FORD ROAD
 VALDOSTA, GA 31604

DATE: 1/14/11
SCALE: AS SHOWN
PROJECT NO.: 11-001
DATE: 2/1/2011

NO.	DATE	REVISION




C2



GRAPHIC SCALE

SCALE 1" = 40'

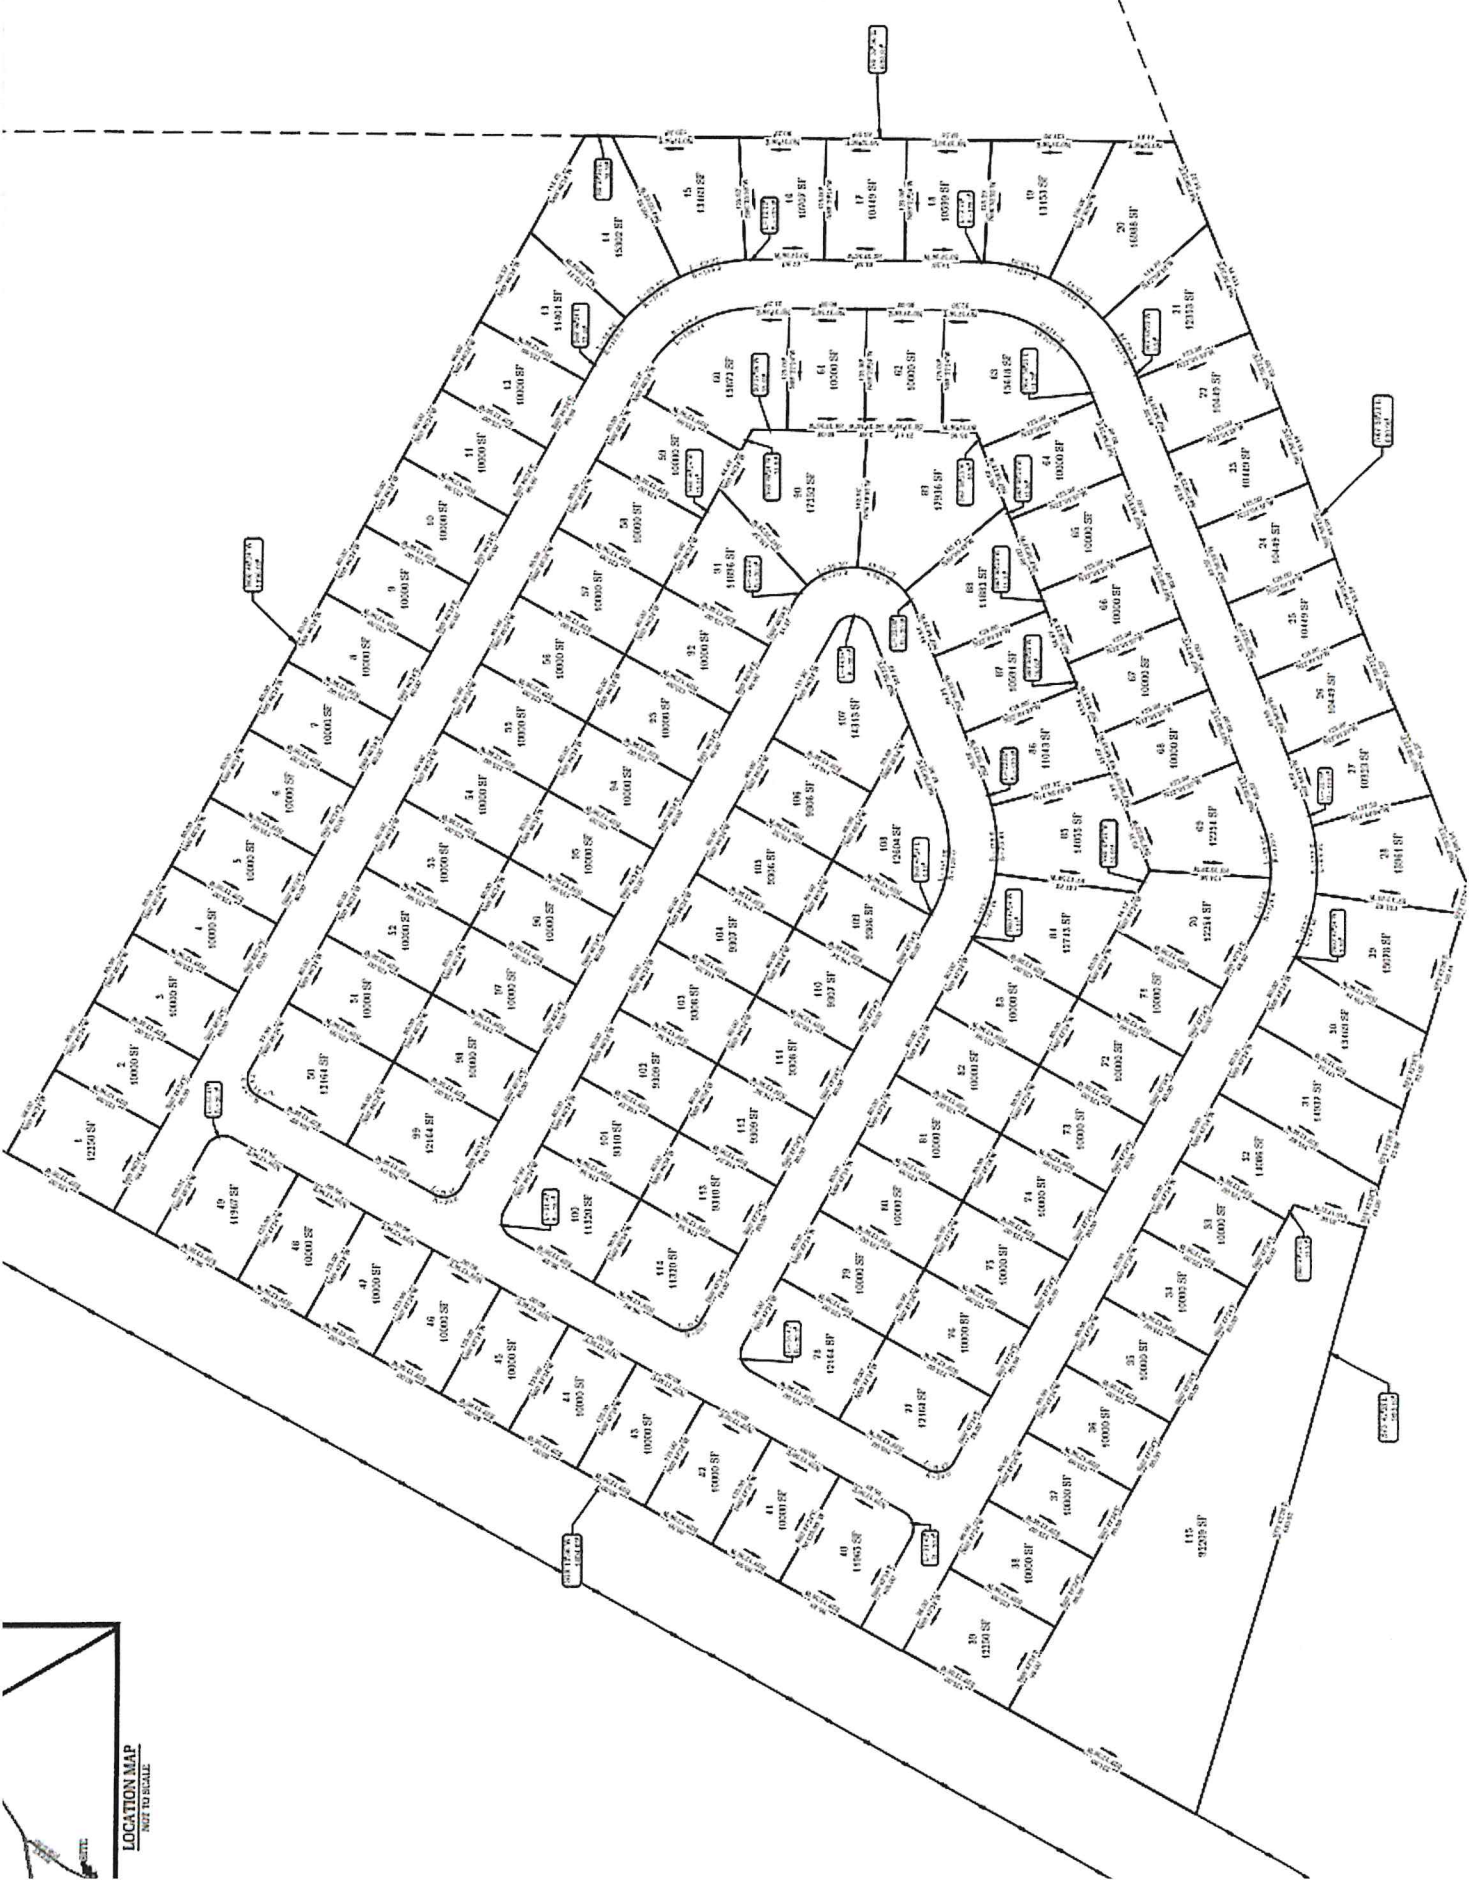

LOCATION MAP
NOT TO SCALE