



North Elevation

Scale: N.T.S.

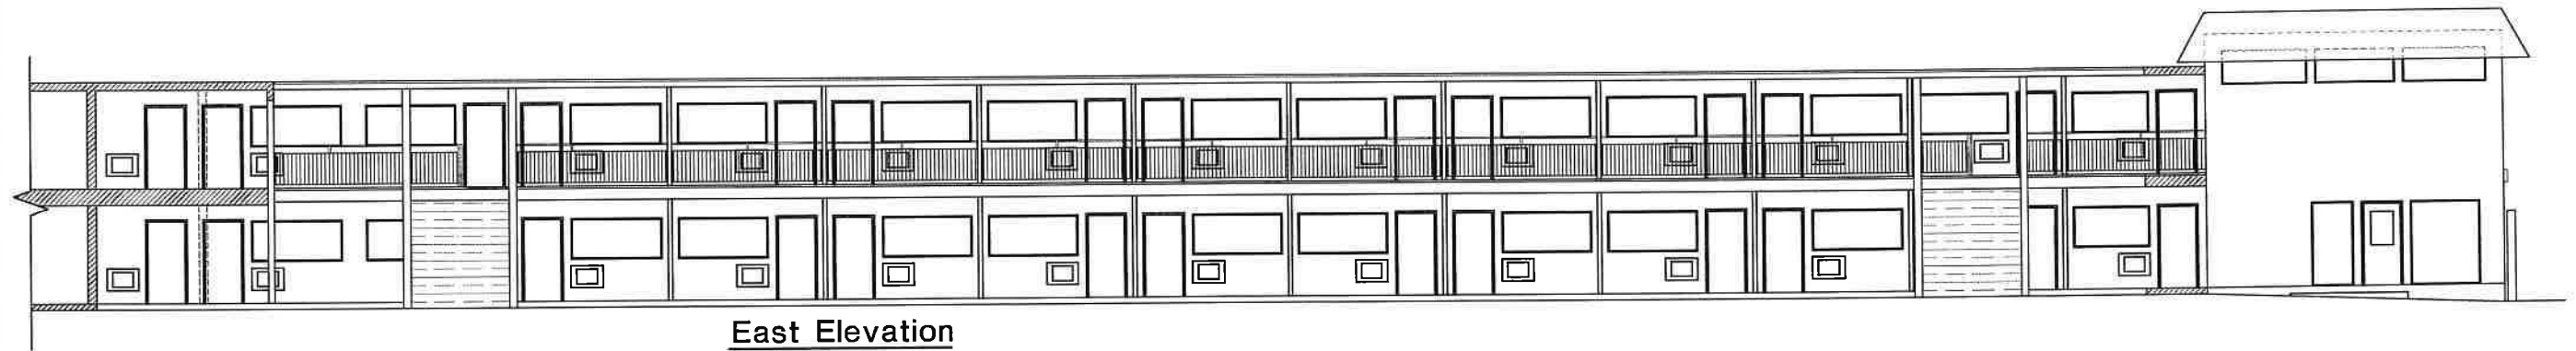

East Elevation

Scale: N.T.S.

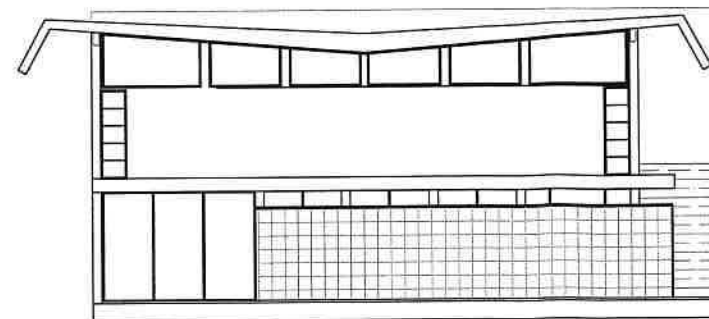


South Elevation

Scale: N.T.S.

JAMES D. CONE
ARCHITECT



1604 PLUM STREET VALDOSTA, GA. 31601 TEL: (229) 247-8378 E-MAIL: JIMMY_CONE@BILLSOUTH.NET

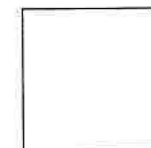

Renovations
 For
Courley Court II

218 West Hill Ave. Valdosta, Georgia 31601

DRAWN _____	DATE _____	DRAWING NUMBER A-0.1 SHEET 1 OF 1
CHECKED _____	DATE _____	
JOB NUMBER _____	REVISIONS _____	
DATE _____	REVISIONS _____	

THIS DRAWING AND THE PROPERTY IT REPRESENTS ARE THE PROPERTY OF JAMES D. CONE ARCHITECT. NO PART OF THIS DRAWING OR THESE REVISIONS MAY BE REPRODUCED OR TRANSMITTED IN ANY FORM OR BY ANY MEANS, ELECTRONIC OR MECHANICAL, WITHOUT THE WRITTEN PERMISSION OF JAMES D. CONE ARCHITECT.