
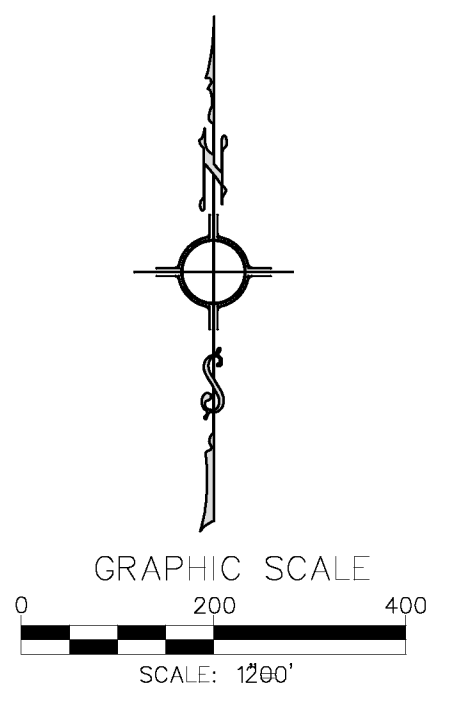


LOCATION MAP
NOT TO SCALE

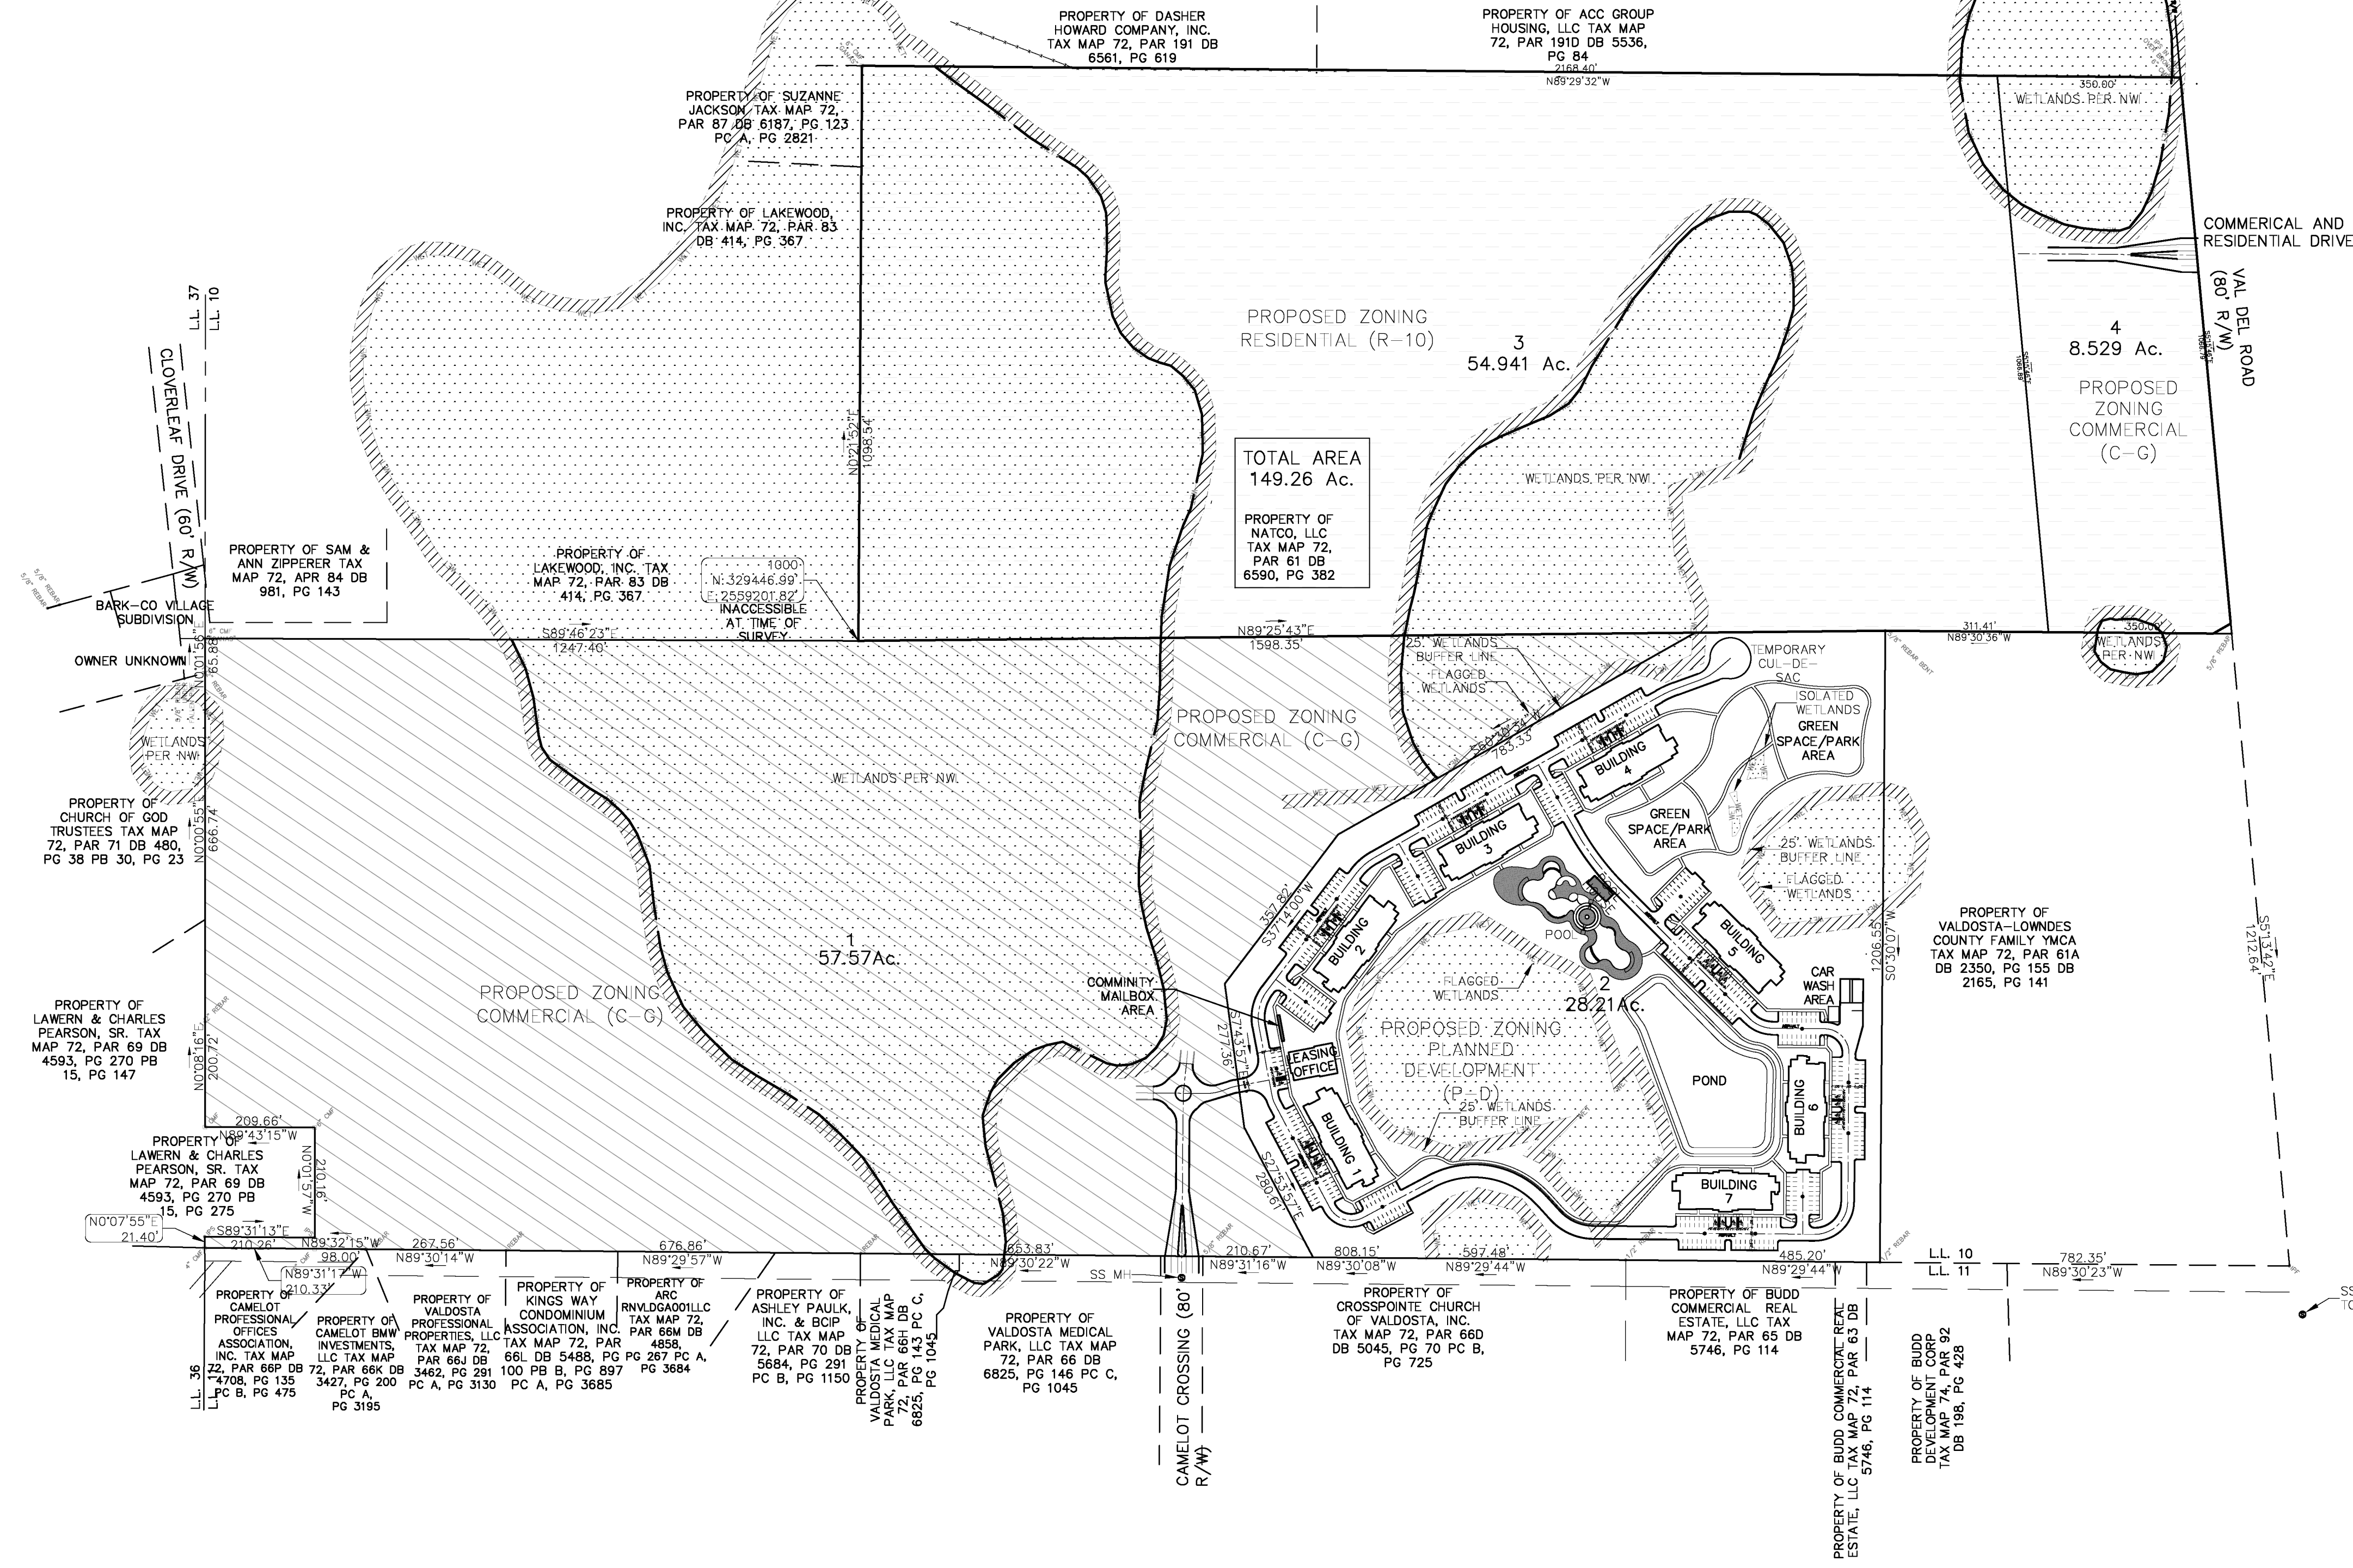

V D W E
VAN DER WATT
ENGINEERING, LLC
CONSULTING CIVIL ENGINEERS
 84 BENT OAK CIRCLE,
 THOMASVILLE, GA 31757-9502
 TEL: (229) 551-0363
 FAX: (229) 227-6593
 E-MAIL: JJ@VDWENGINEERS.COM
 CERT. OF AUTH. GA # PFO04845

PROJECT: PROPOSED DEVELOPMENT
 CAMELOT CROSSING
 VALDOSTA, GA 31602

CLIENT: HAND DEVELOPMENT,
 CAIRO, LLC
 CAIRO, GA 39827

DRAWING TITLE:
 CONCEPTUAL SITE PLAN
 OVERALL

PROJ. No.: 22-002 DRAWN BY: jj
 DWG NAME: CONCEPTUAL SITE PLAN.dwg CHECKED BY: jj
 SCALE: 1" = 200' DATE: 2 FEB 2022

REVISIONS			
NO.	DATE	INITIALS	DESCRIPTION
1.	03/07/2022	jj	VARIOUS

© COPYRIGHT 2014
 THIS DRAWING IS THE PROPERTY OF VAN DER WATT ENGINEERING, LLC, AND MAY NOT BE REPRODUCED WITHOUT WRITTEN PERMISSION. DOCUMENTS OF PUBLIC RECORD MAY BE COPIED BUT NOT ALTERED.

SHEET NO. **C1**