


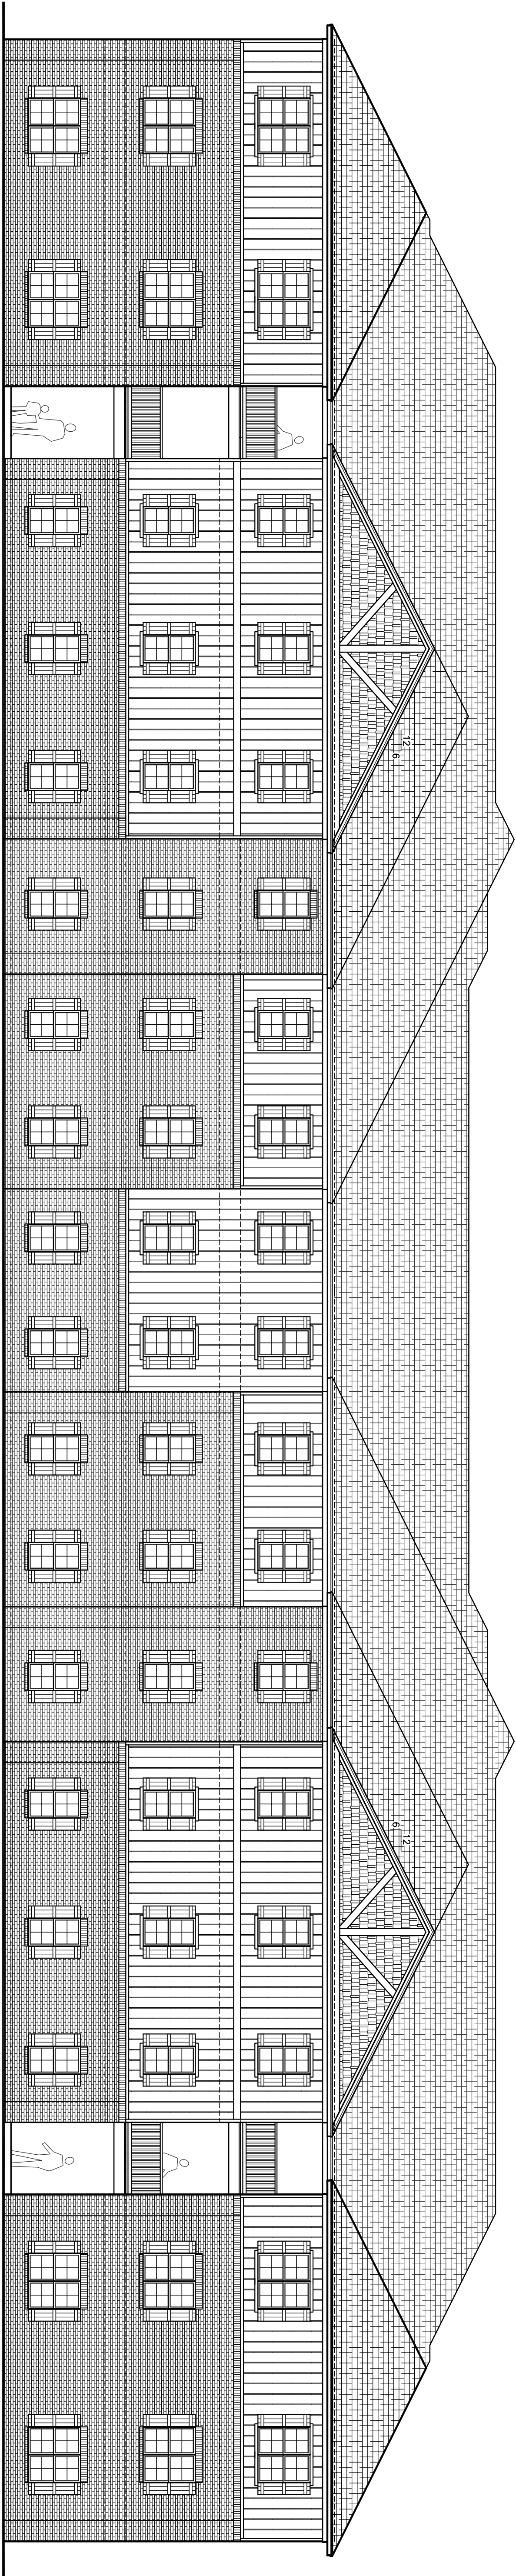

**The Retreat Apartments**

**Proposed Front Elevation**

Scale: 1/8" = 1'-0"