
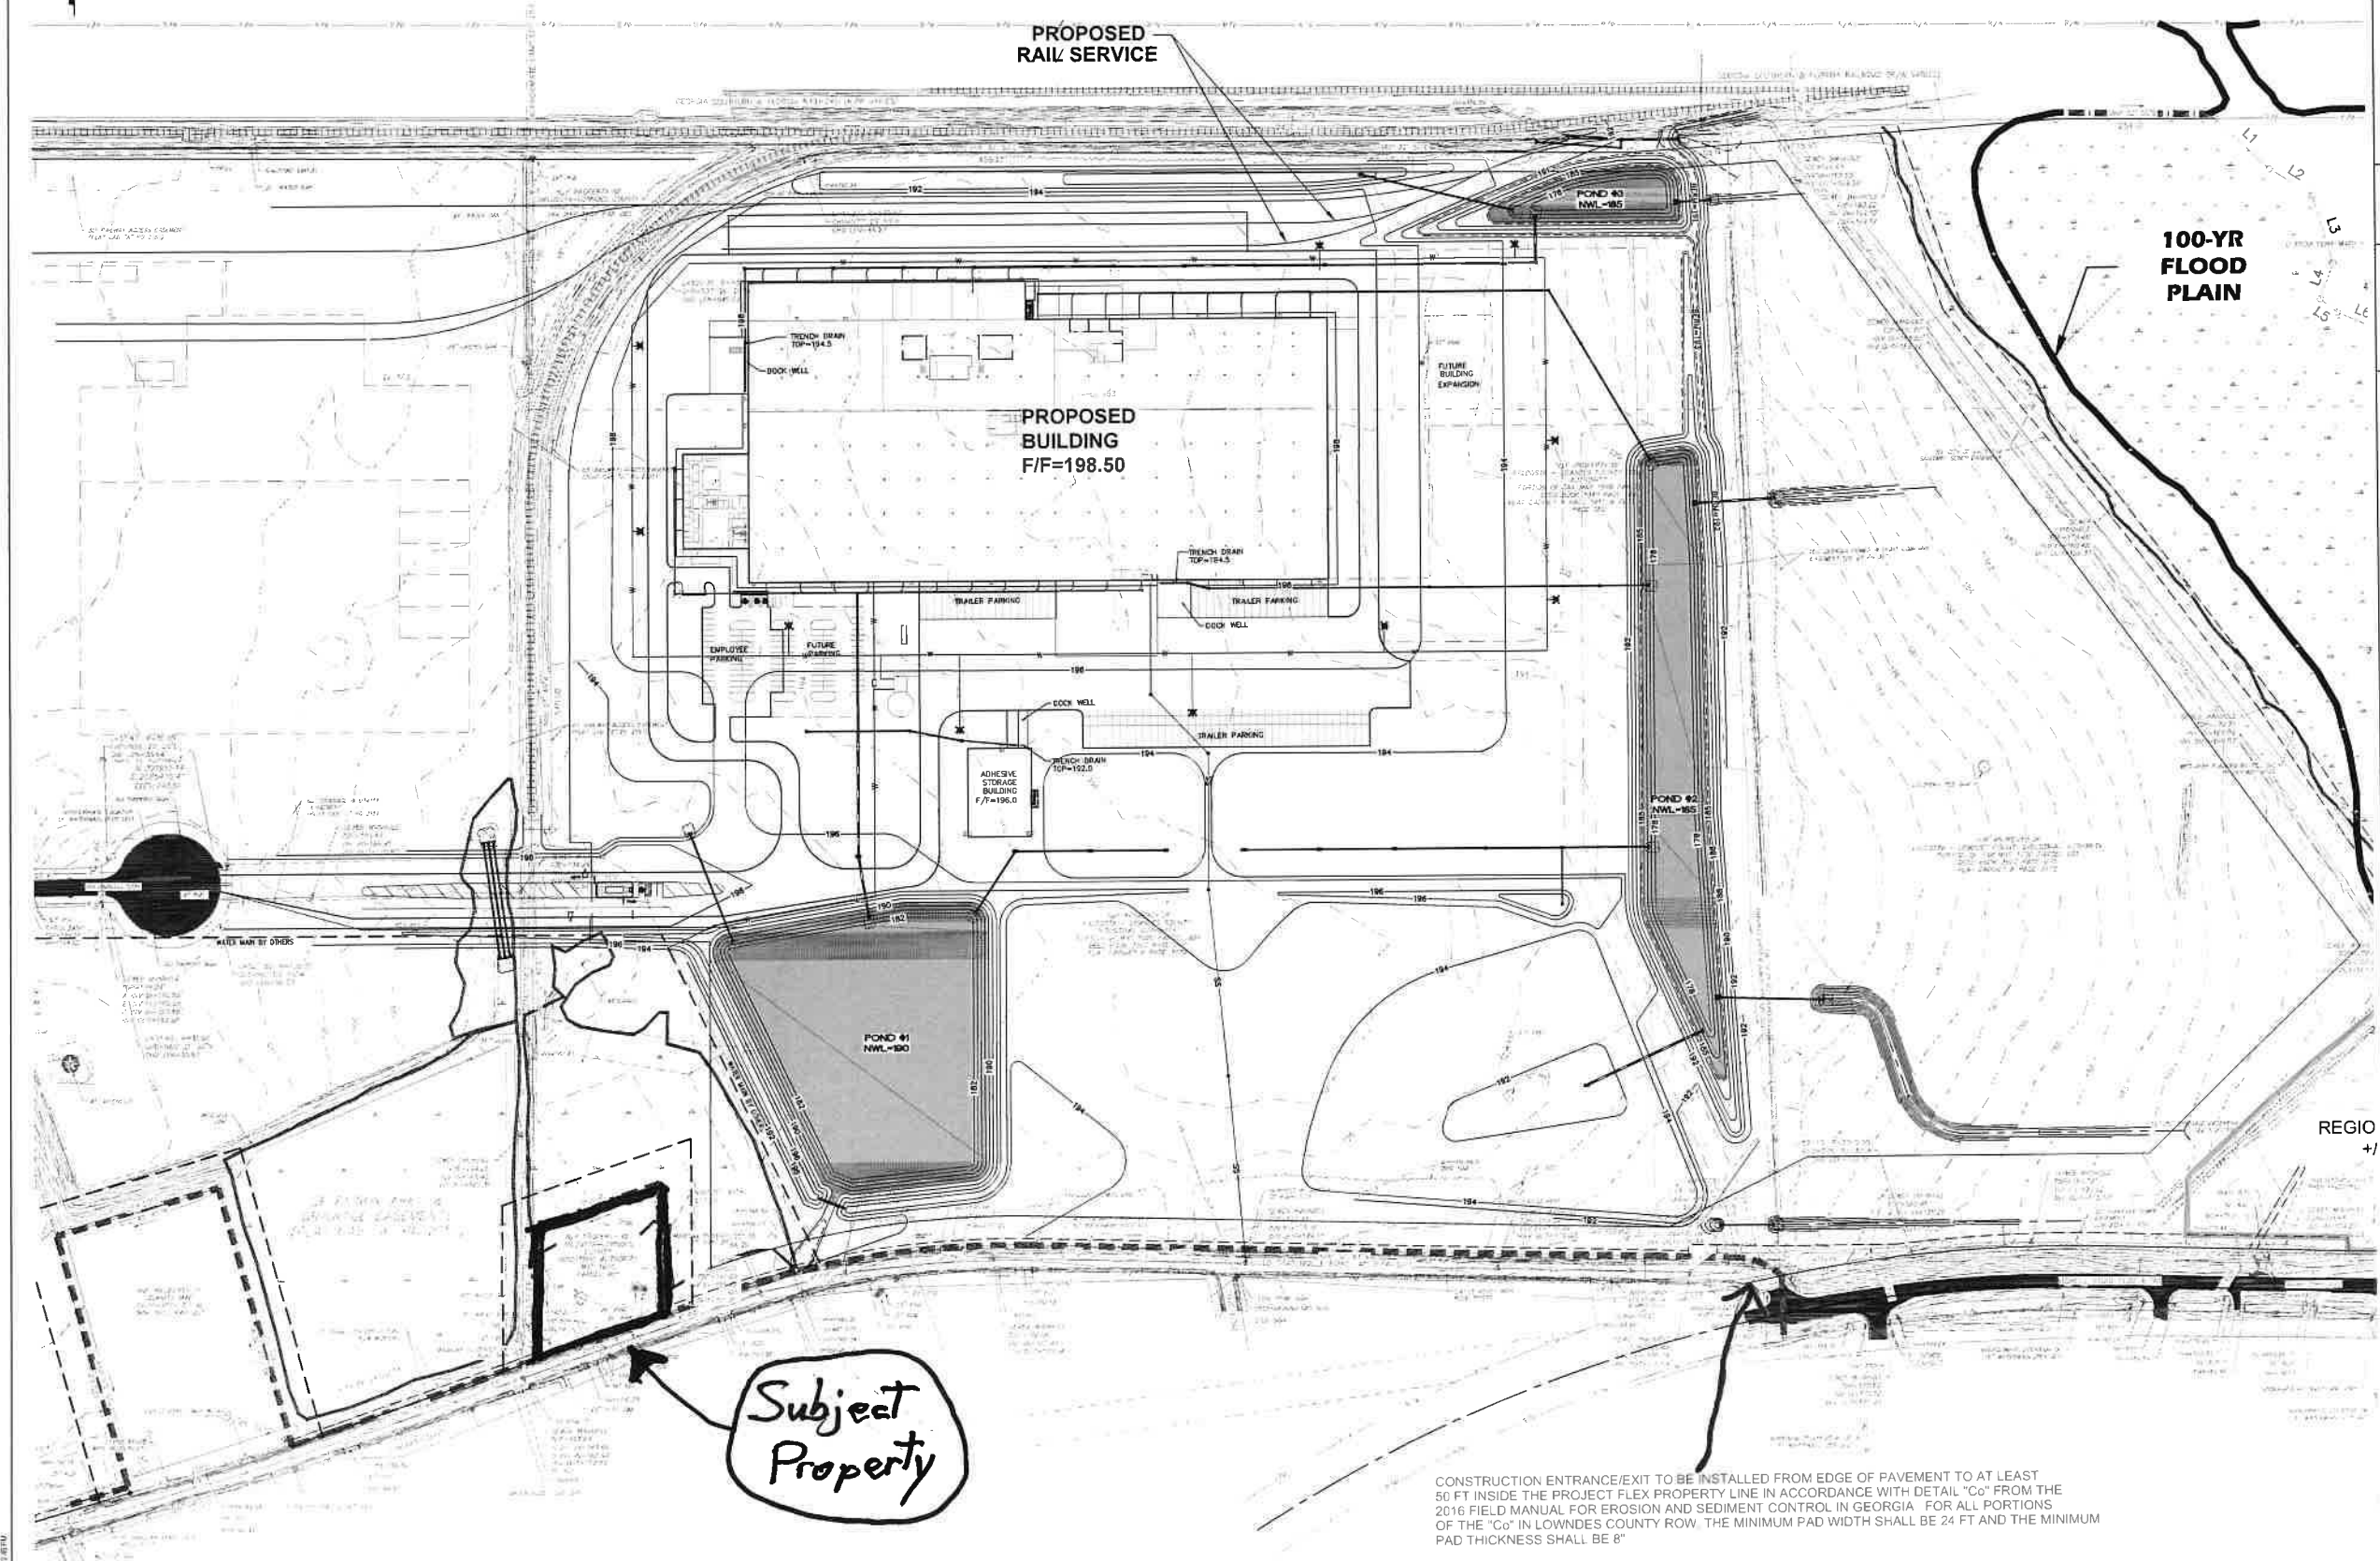


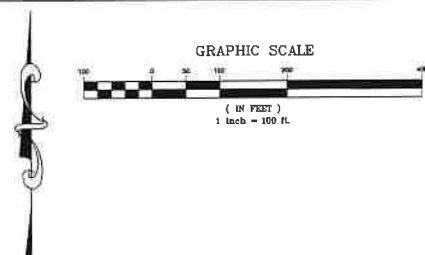

CONSTRUCTION ENTRANCE/EXIT TO BE INSTALLED FROM EDGE OF PAVEMENT TO AT LEAST 50 FT INSIDE THE PROJECT FLEX PROPERTY LINE IN ACCORDANCE WITH DETAIL "C6" FROM THE 2016 FIELD MANUAL FOR EROSION AND SEDIMENT CONTROL IN GEORGIA. FOR ALL PORTIONS OF THE "C6" IN LOWDES COUNTY ROW, THE MINIMUM PAD WIDTH SHALL BE 24 FT AND THE MINIMUM PAD THICKNESS SHALL BE 8"

NOI FIP  
CONSTRUCTION

DATE: 01-20-2024  
DRAWN BY: JLC  
CHECKED BY: JLC

CLAYCO  
THE ART & SCIENCE OF BUILDING

2800 WASHINGTON BLVD  
ST. LOUIS, MISSOURI 63114  
PH: 314.429.5100 F: 314.429.3137

Lamar Johnson  
Collaborative

2800 WASHINGTON BLVD  
ST. LOUIS, MISSOURI 63114  
PH: 314.429.5100

Stock & Associates  
Consulting Engineers, Inc.

2500 Des Moines Avenue  
St. Louis, MO 63103  
PH: 314.555.5555  
FAX: 314.555.1234  
WWW.STOCKANDASSOCIATES.COM

PROJECT FLEX

1407 STATENVILLE ROAD  
VALDOSTA, GA 31601  
LOWDES COUNTY

CRAWLING ISSUE

DESCRIPTION DATE

50% FINAL SET 07/25/22

CRAWLING TITLE

OVERALL SITE PLAN

CRAWLING NO.

C2.0

DATE

07/25/22

BY

JLC

CHECKED

JLC

APPROVED

JLC