


**EAST ELEVATION**  
SCALE: NTS

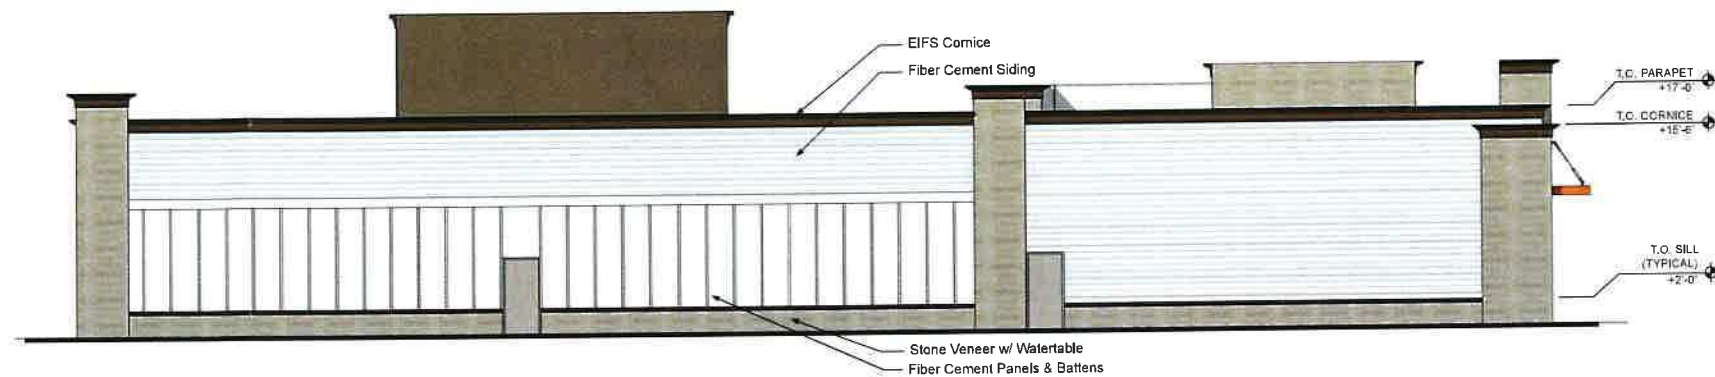

**NORTH ELEVATION**  
SCALE: NTS



**WEST ELEVATION**  
SCALE: NTS



**SOUTH ELEVATION**  
SCALE: NTS