


Front Elevation
Scale: 3/16" = 1'-0"

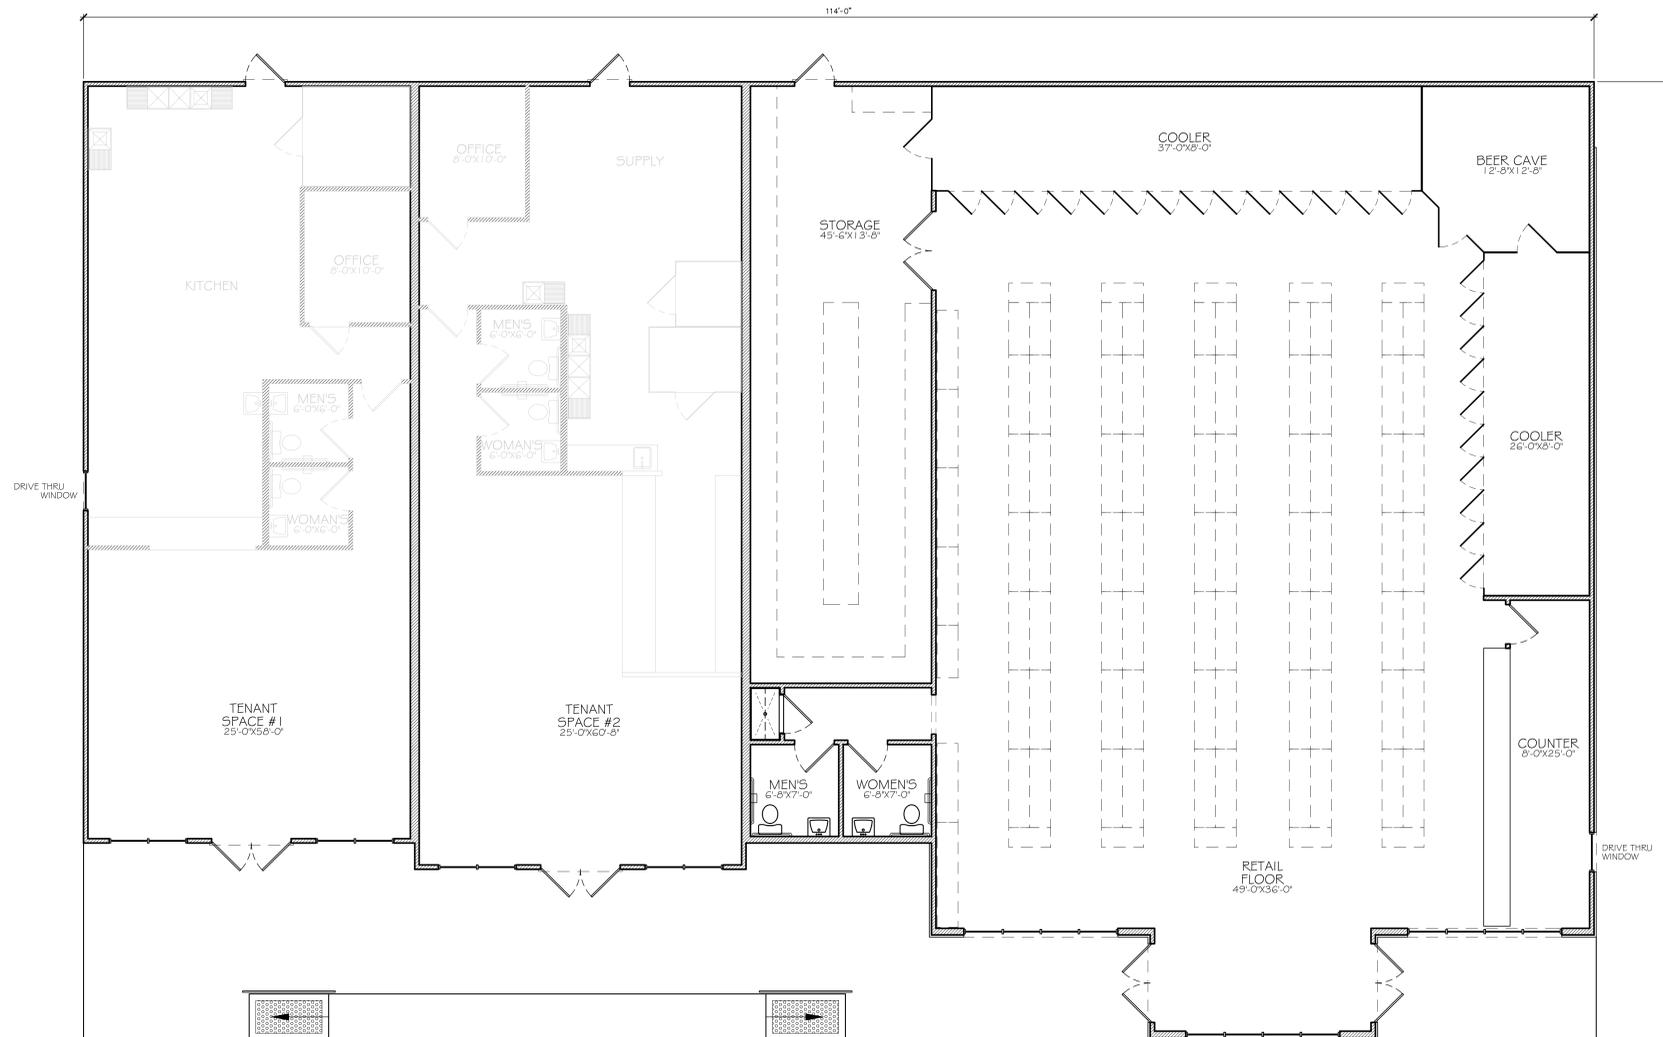

Preliminary Floor Plan

Scale: 3/16" = 1'-0"

SQUARE FOOTAGE CALCULATIONS	
LIQUOR STORE	4,195 SF
TENANT SPACE #1	1,450 SF
TENANT SPACE #2	1,500 SF
TOTAL	7,145 SF

229-560-3062
Email: jhebert@yellowpillardesigns.com
Website: www.yellowpillardesigns.com



A New Liquor Store & Tenant Spaces
For
Jay Ma Khodiyar, LLC

DRAWN: JHM
CHECKED: JHM
JOB NUMBER: 25-87
DATE: Sep 14, 2025
REVISIONS:

THESE DRAWINGS ARE THE PROPERTY OF THE DESIGNER AND MAY NOT BE REPRODUCED OR USED WITHOUT PERMISSION AND CREDIT.

DRAWING NUMBER
A-1.1
SHEET 2 OF 2
© COPYRIGHT YELLOW PILLAR DESIGN LLC