


Front Elevation

Scale: 1/4"=1'-0"


BRICK VENEER

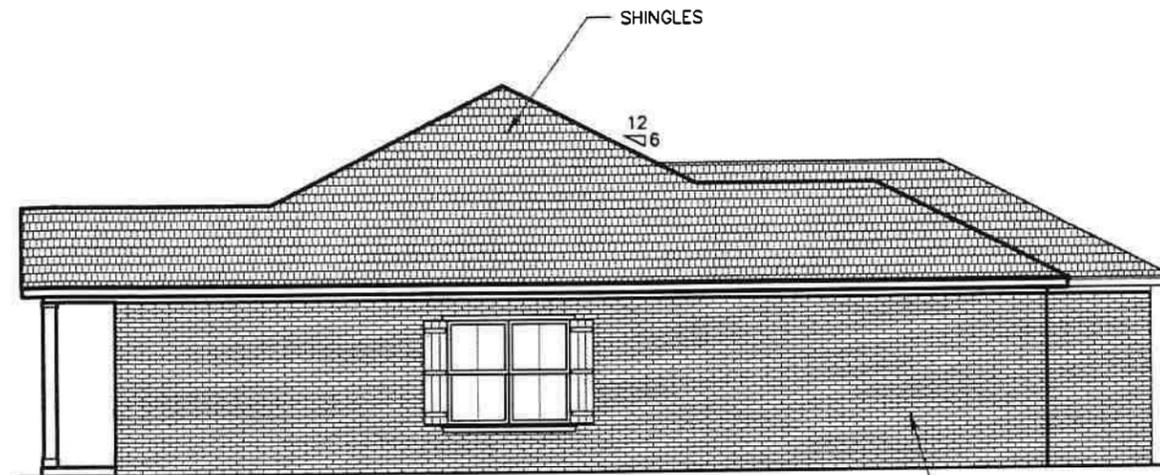

Right Side Elevation

Scale: 1/4"=1'-0"


BRICK VENEER

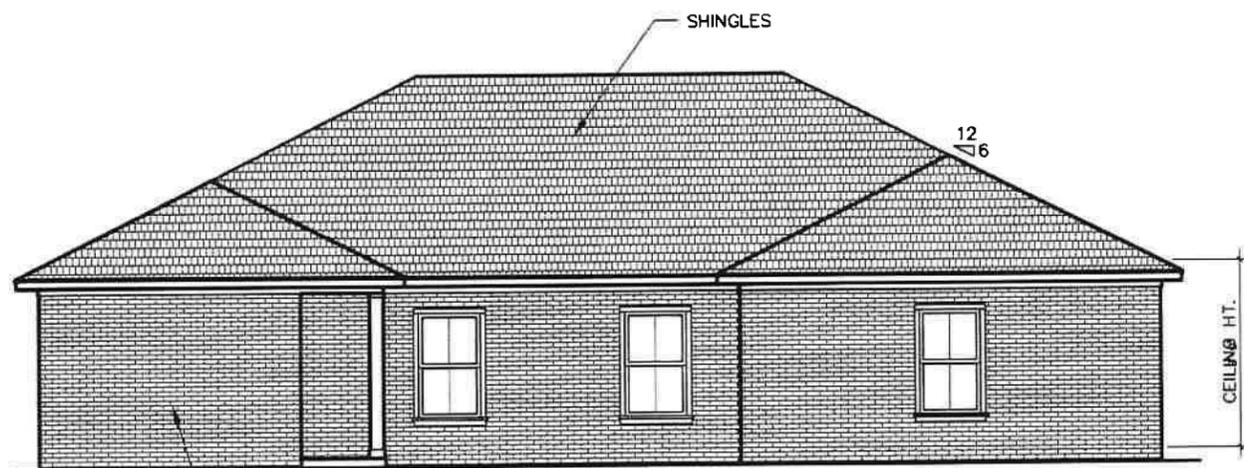

Rear Elevation

Scale: 1/4"=1'-0"


BRICK VENEER

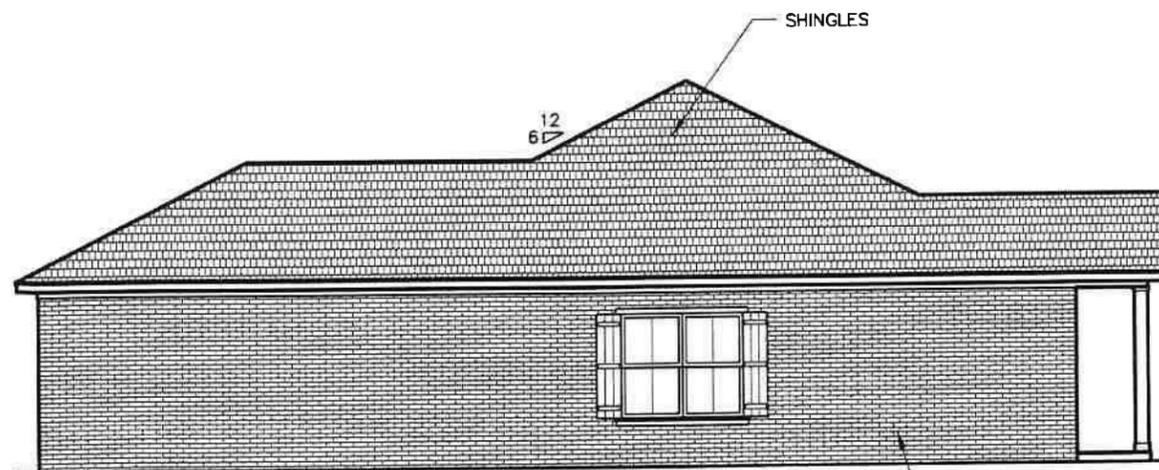

Left Side Elevation

Scale: 1/4"=1'-0"

BRICK VENEER

 
JAMES D. CONE
ARCHITECT
1804 FLUM STREET VALDOSTA, GA. 31101 TELE (229) 247-8378 E-mail JDMC@BELLSOUTH.NET

New Duplex
 For
Alpha Britton
 195 Johnson Lane
 Valdosta, Ga.

DRAWN _____
 CHECKED _____
 JOB NUMBER 26-21
 DATE Mar 12, 2004
 REVISIONS _____
THESE DRAWINGS ARE THE PROPERTY OF THE ARCHITECT AND MAY NOT BE REPRODUCED OR BLENDED WITHOUT PERMISSION AND CREDIT.
DRAWING NUMBER
A-1.1
 SHEET 1 OF 1