


EAST ELEVATION
 SCALE 1/8" = 1'-0"

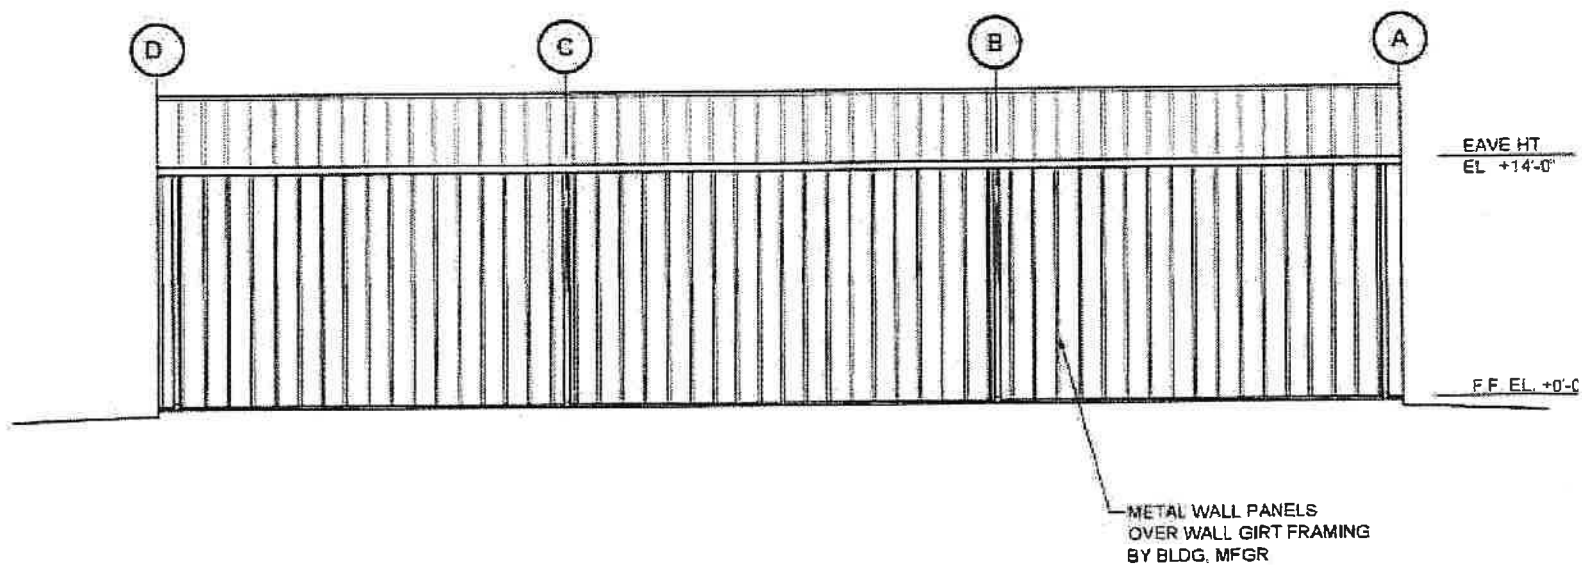

WEST ELEVATION
 SCALE 1/8" = 1'-0"