


Front Elevation
Scale: 3/16" = 1'-0"

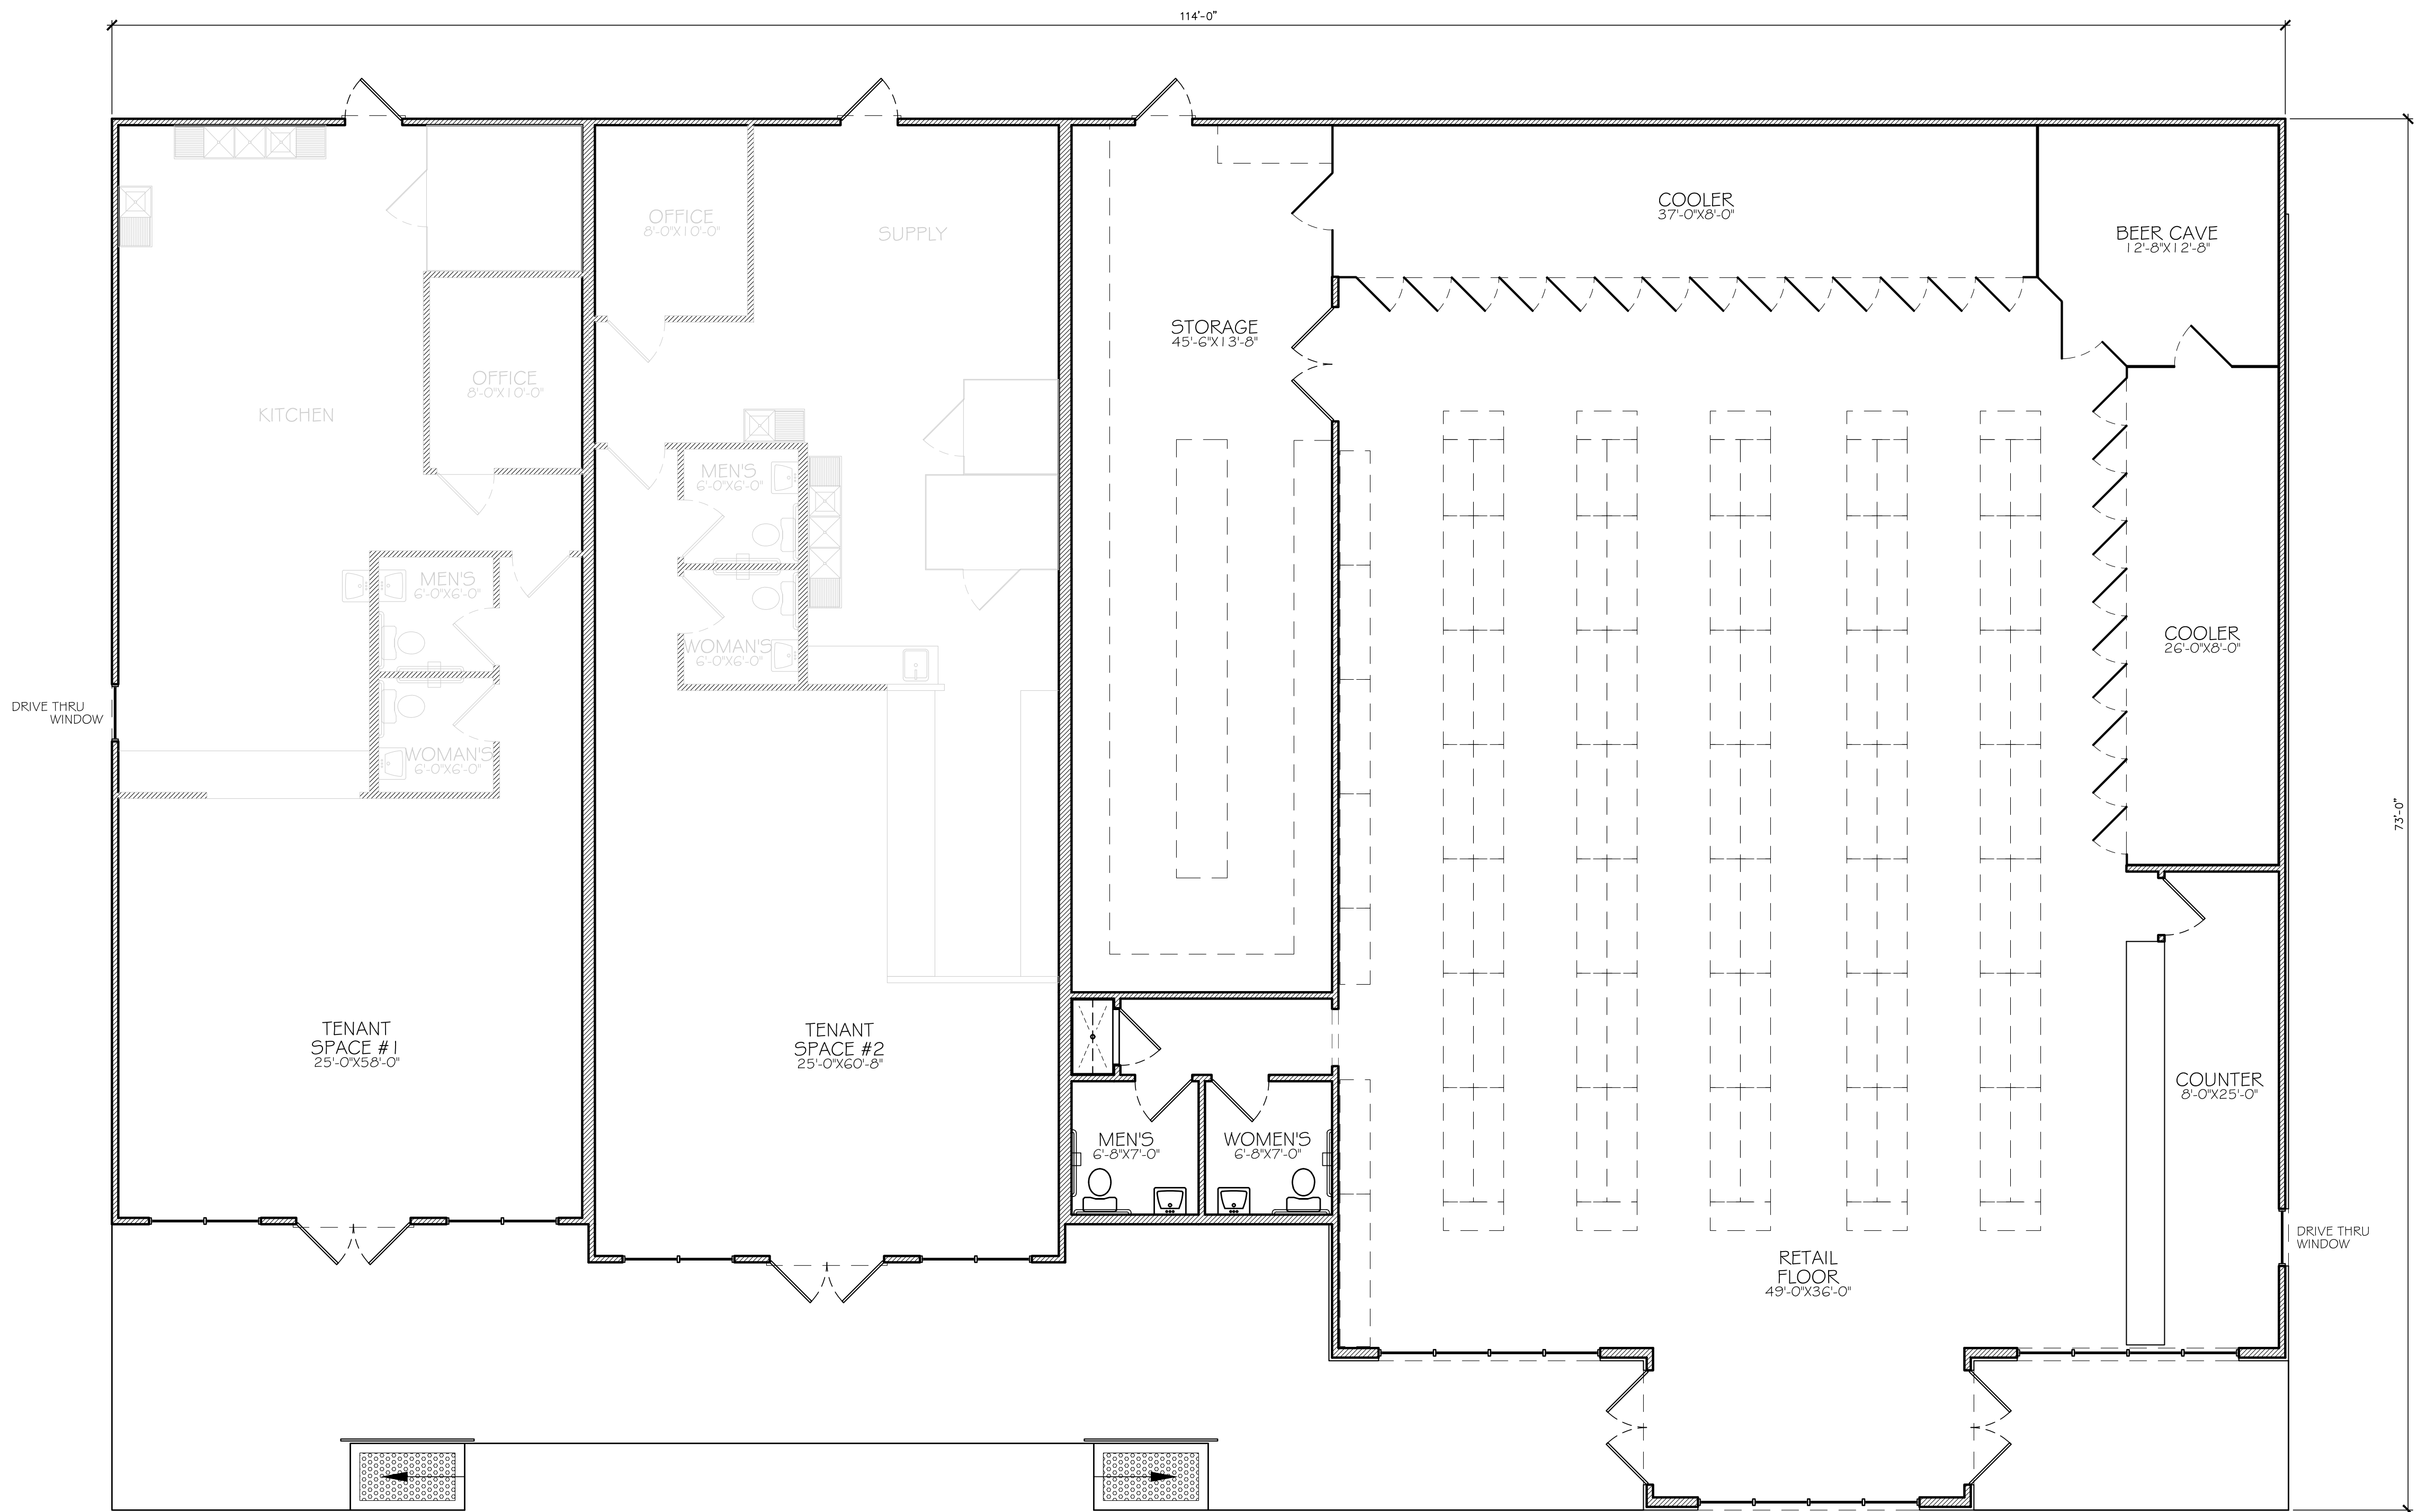

Preliminary Floor Plan
Scale: 3/16" = 1'-0"

SQUARE FOOTAGE CALCULATIONS	
LIQUOR STORE	4,195 SF
TENANT SPACE #1	1,450 SF
TENANT SPACE #2	1,500 SF
TOTAL	7,145 SF

DRAWN
CHECKED
JOB NUMBER
DATE
REVISIONS

JDH
JDH
25-87
Sept. 14, 2025

THESE DRAWINGS ARE THE PROPERTY
OF THE DESIGNER AND MAY NOT BE
REPRODUCED OR USED WITHOUT
PERMISSION AND CREDIT

DRAWING NUMBER
A-1.1
SHEET 2 OF 2

© COPYRIGHT YELLOW PILLAR DESIGN, LLC

A New Liquor Store & Tenant Spaces
For
Jay Ma Khodiyar, LLC

YELLOW PILLAR
YELLOW PILLAR DESIGNS

229-560-3062
Email: jhewett@yellowpillardesigns.com
Website: www.yellowpillardesigns.com