

229-560-3062
 www.yellowpillardesigns.com
 Yellow Pillar Designs




A New Liquor Store & Tenant Spaces
 For
 Jay Ma Khodiyar, LLC


DRAWING NO. _____
 JOB NUMBER _____
 REVISIONS _____
 DRAWING NUMBER
A-1.1
 SHEET 2 OF 2

SQUARE FOOTAGE CALCULATIONS

RETAIL FLOOR	4,450 SF
TENANT SPACE #1	1,500 SF
TENANT SPACE #2	1,145 SF
TOTAL	7,145 SF

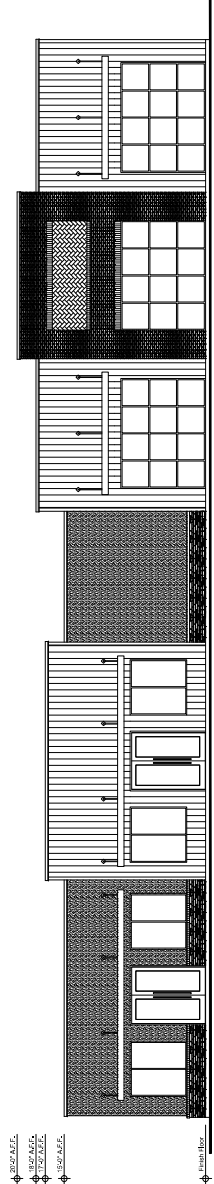

Front Elevation
 Scale: 3/16" = 1'-0"

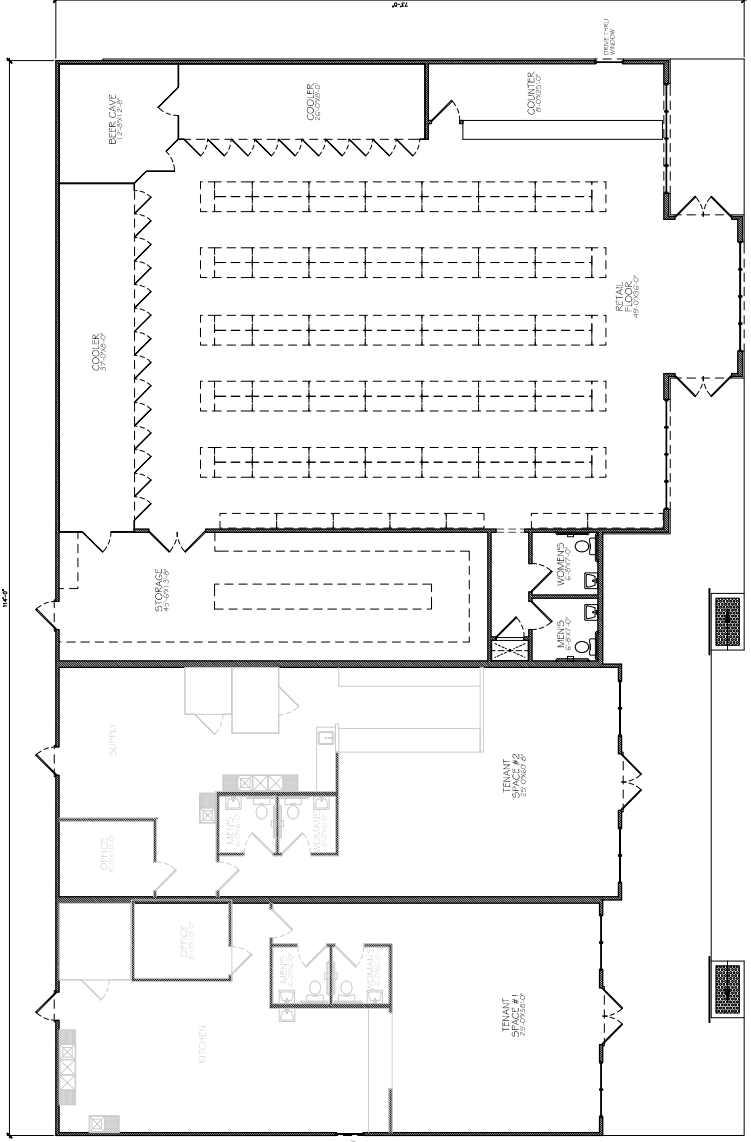

Preliminary Floor Plan
 Scale: 3/16" = 1'-0"