


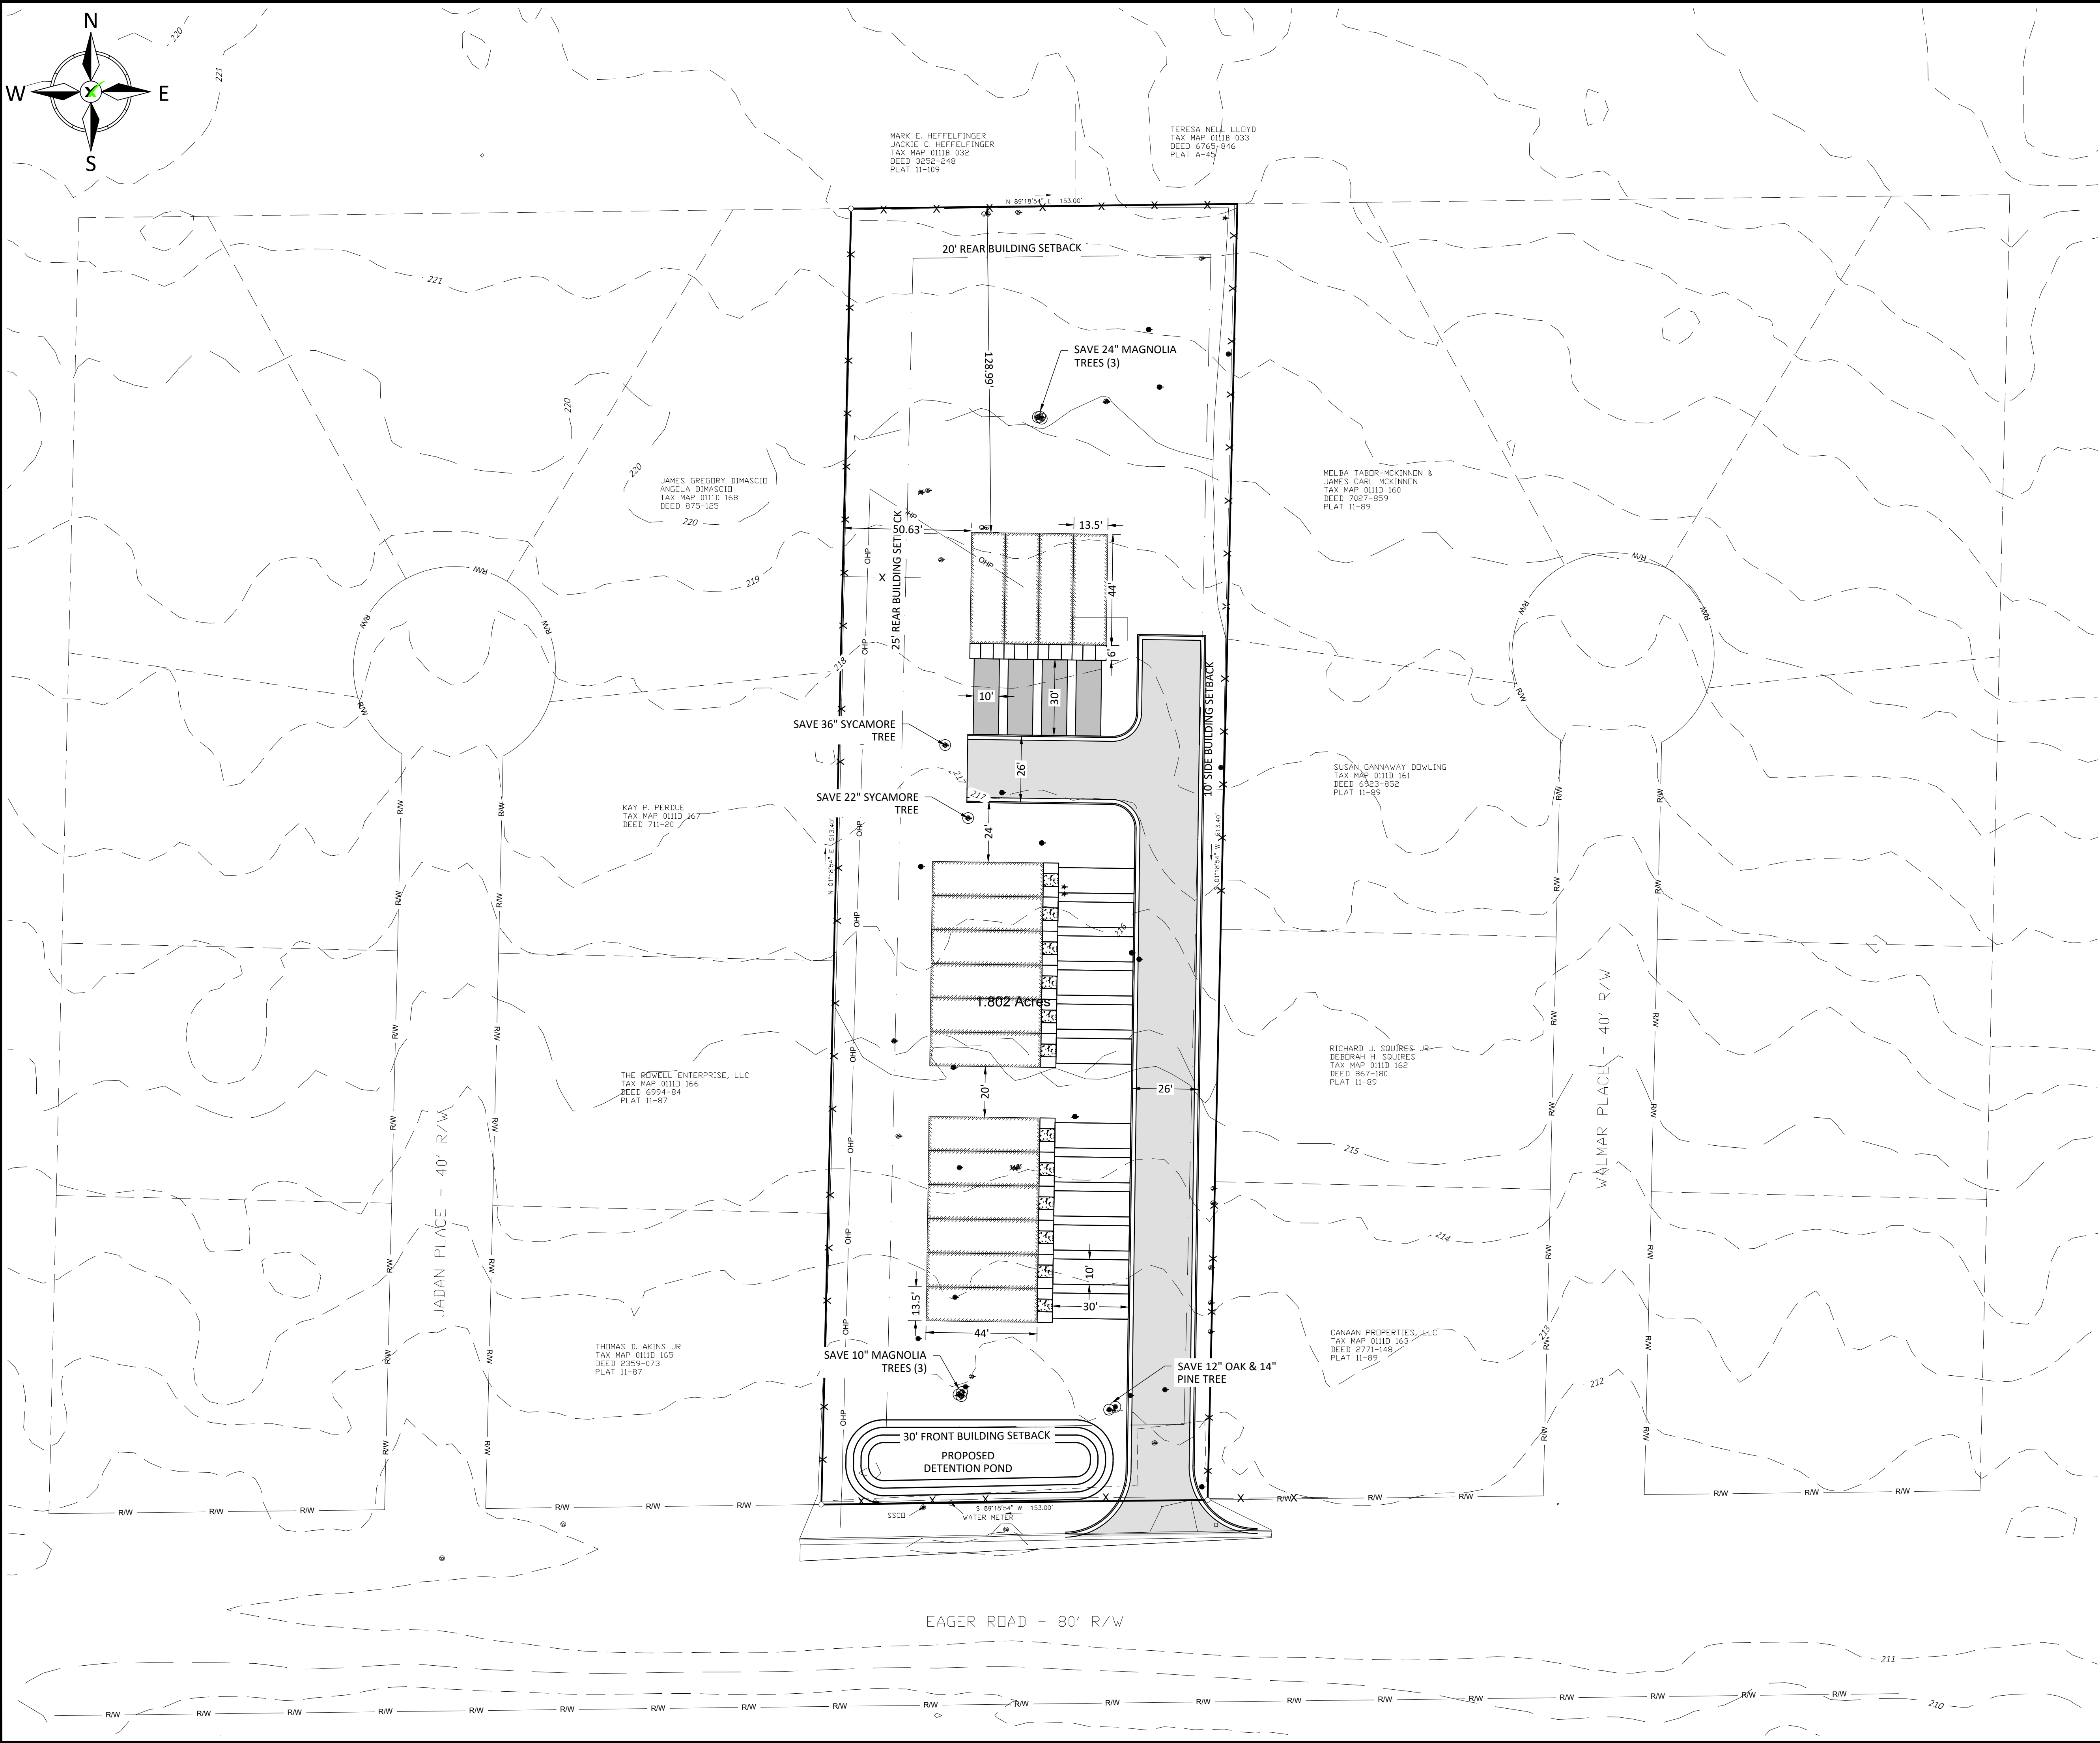

SITE DATA TABLE			
PROJECT ADDRESS		310 EAGER ROAD, VALDOSTA, GEORGIA 31602	
PARCEL NUMBER		0111D 164 (1.80 ACRES)	
ZONING		R-15	
PROJECT AREA		1.80 ACRES	
BUILDING SETBACK		LANDSCAPE SETBACK	
FRONT	30'	FRONT	N/A
SIDE	10'	SIDE	N/A
REAR	20' / 25'	REAR	N/A

CONCEPTUAL DISCLAIMER:

INFORMATION SHOWN ON THIS PLAN IS FOR CONCEPTUAL PURPOSES ONLY AND IS NOT FOR CONSTRUCTION. BOUNDARY AND SETBACK INFORMATION SHOWN MAY NOT BE FIELD LOCATED OR VERIFIED AND ARE SUBJECT TO CHANGE. MEASUREMENTS SHOWN ARE BASED ON THIS INFORMATION.



REVISIONS		
No.	DATE	DESCRIPTION
1	-	-
2	-	-
3	-	-
4	-	-
5	-	-
6	-	-


CONCEPTUAL SITE PLAN

COTTAGES AT EAGER


VALDOSTA, LOWNDES
COUNTY, GEORGIA

PROJECT NO.	25-25121
DATE:	08/18/2025
DRAWN BY:	BJM
CHECK BY:	BMI

STOKER UTILITIES

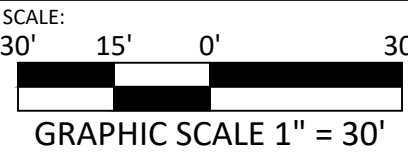

SHEET NO.
1

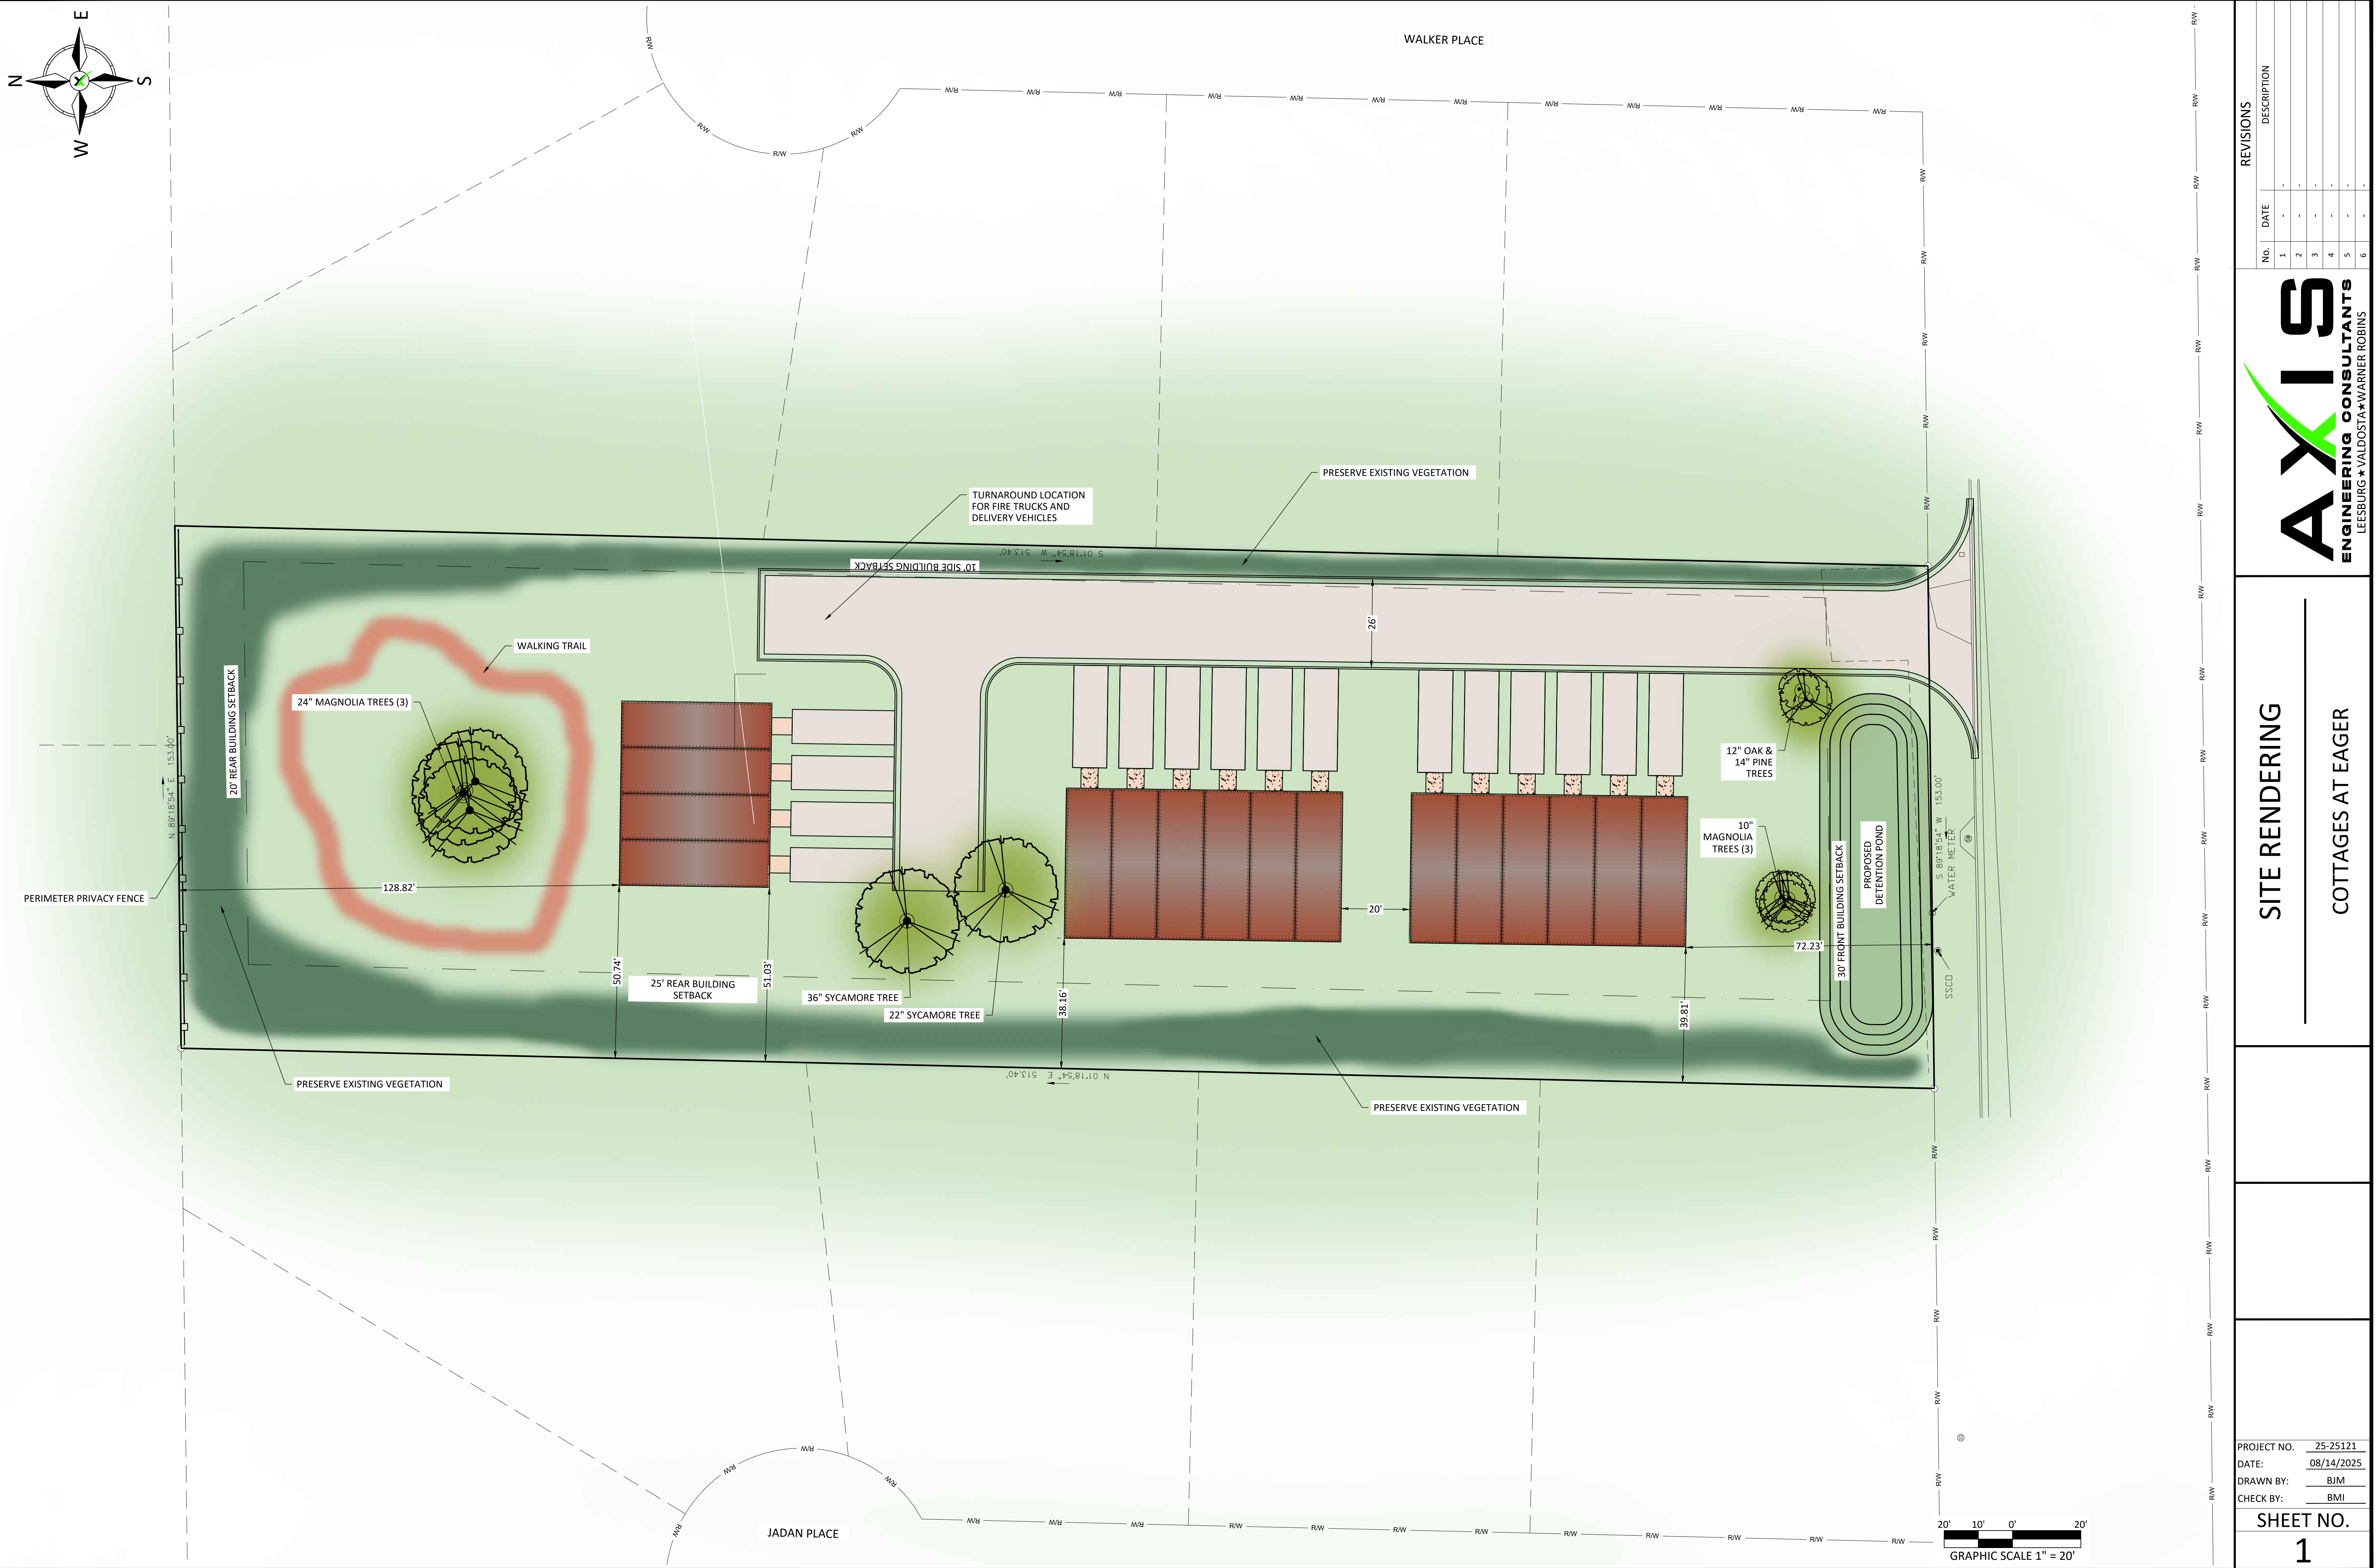

SITE RENDERING

COTTAGES AT EAGER

PROJECT NO. 25-25121

DATE: 08/14/2025

DRAWN BY: BJM

CHECK BY: BMI

SHEET NO.

1

REVISIONS

No.	DATE	DESCRIPTION
1	-	-
2	-	-
3	-	-
4	-	-
5	-	-
6	-	-

AXIS

ENGINEERING CONSULTANTS

LEESBURG ★ VALDOSTA ★ WARNER ROBINS

