

RIGHT - OF - WAY TRACT NUMBERS RODDAGE	GSA-FL-SUM-116.000		GSA-FL-SUM-117.000	
	22765+00	22785+59	22785+59	22818+00
SURVEY DATA SURVEY COMPANY: FIELD BOOK: PAGES:	22765+00 124.8 22776+40 196.4 22785+59 22818+00			
CLASS LOCATION	CLASS 1			
MINIMUM DEPTH OF COVER	4'	3'	4'	5'
PIPE MATERIAL ID # - 3R, FITTING SET ON WEIGHT, GPW, GEOTEXTILE PIPE WEIGHT	40 GPW, 14' C-C		196 GPW, 14' C-C	

ALIGNMENT DETAIL


DATE OF AERIAL PHOTOGRAPHY: MARCH 18, 2015

TRANS. TOWER
GUY ANCHOR
HDD ENTRY/EXIT
FIRE HYDRANT
UTILITY POLE
AERIAL MARKER
ELEC. WATER, SAN. SEWER, GAS
TELE. & STORM DRAIN MANHOLES

WELL
SEPTIC
VALVE
METER
SPREAD BREAK



ENVIRONMENTAL SURVEY DATA	22765+00	22773+27	22775+43	22779+45	22784+45	22788+45	22804+27	22806+40	22808+22	22812+49	22815+25	22817+00	22818+00
SENSITIVE AREAS	6a, 6b, 8, 16, 18	8, 16, 18	6a, 6b, 8, 16, 18	8, 16, 18	6a, 6b, 8, 16, 18	8, 16, 18	6a, 6b, 8, 16, 18	8, 16, 18	8, 16, 18	8, 12, 16, 18	8, 16, 18	6a, 6b, 8, 16, 18	6a, 6b, 8, 16, 18

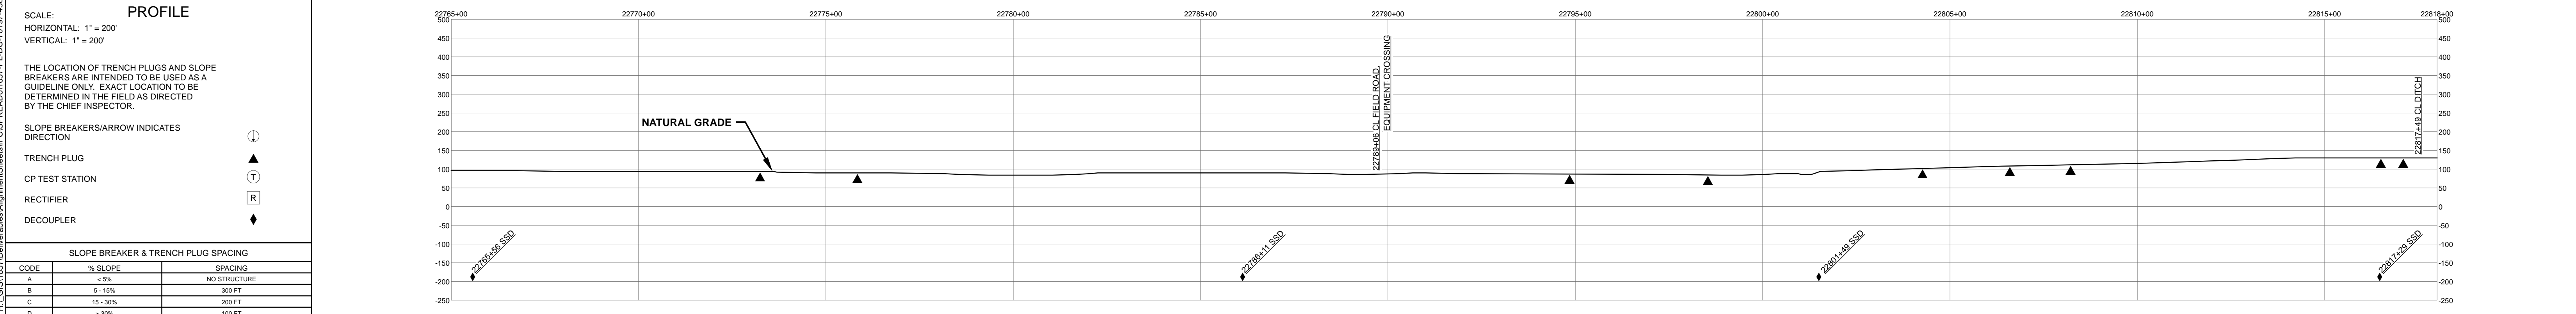

HYDROSTATIC TEST SECTION				REVISIONS				MATERIALS				ENGINEERING APPROVALS				SABAL TRAIL PROJECT PROPOSED 36" PIPELINE STA. 22765+00 TO STA. 22818+00 ALIGNMENT SHEET				Sabal Trail TRANSMISSION						
DWG. NO.	DESCRIPTION			REV	DRN	DATE	DESCRIPTION	ITEM NO.	DESCRIPTION			QTY	TITLE		SIGNATURE		DATE		LOC. SUMTER COUNTY, FLORIDA							
				0		06/29/2016	ISSUED FOR BID	1	36" O.D. x 0.520" W.T., API 5L X70, FBE 16 MILS w/I.D. EPOXY 1.7 MILS			521 LF	FRS		06/29/2015		03/14/2016		YEAR: 2017 SHEET: 438 OF 492 SCALE: 1" = 200' DWG. 1657-PL-DG-70197-438 REV. 1							
				1		03/14/2016	ISSUED FOR CONSTRUCTION	3	36" O.D. x 0.750" W.T., API 5L X70, FBE 16 MILS w/I.D. EPOXY 1.7 MILS			83 LF	GIE		06/29/2015		03/14/2016									
									GPW GEOTEXTILE PIPE WEIGHT, 9000 LBS			236 EA	GIE		DRS		06/29/2015		JC		03/14/2016					