



NOT FOR CONSTRUCTION

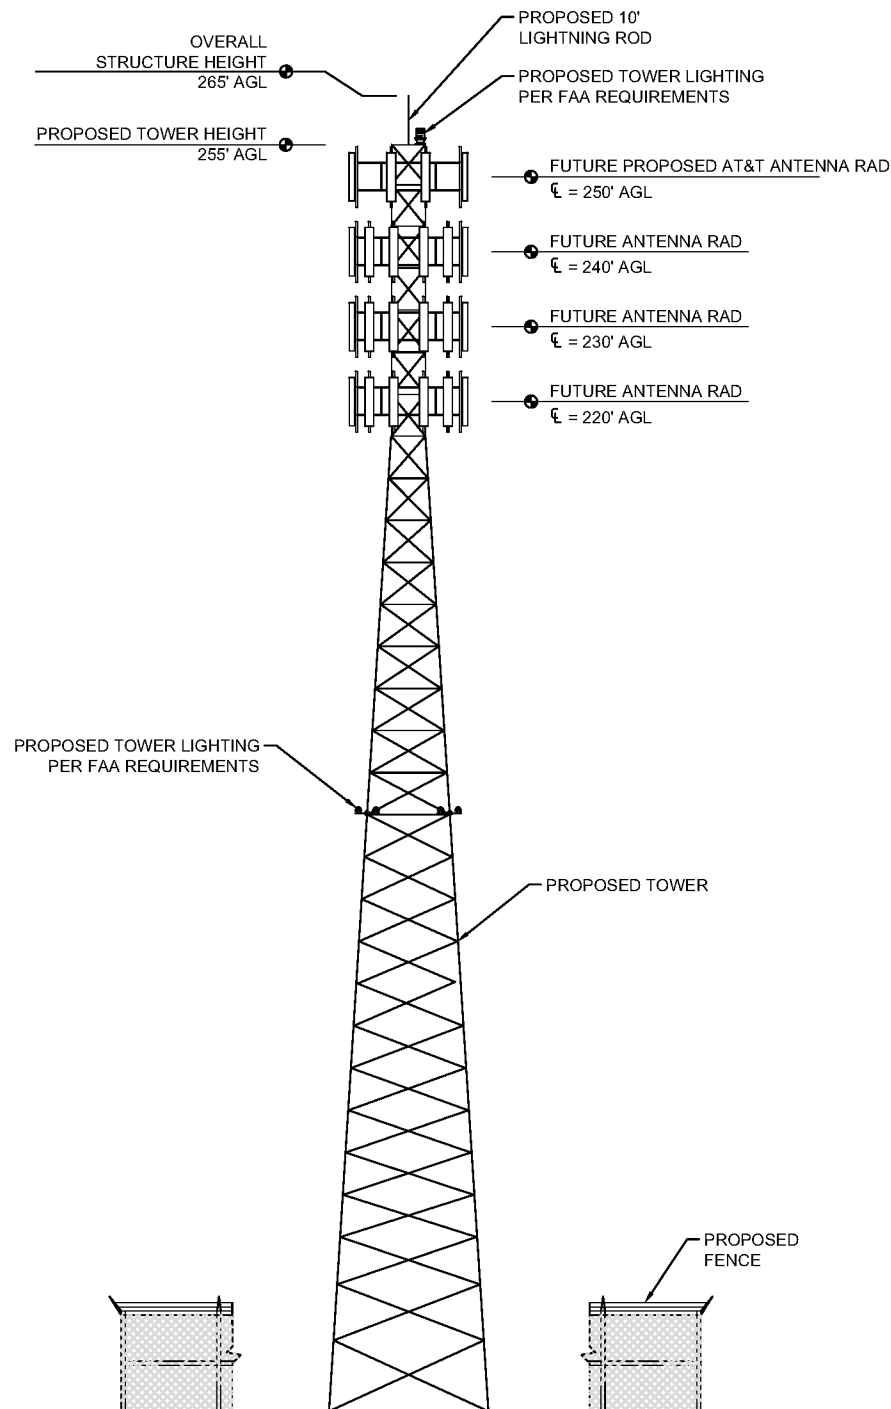

1 TOWER ELEVATION
SCALE: NTS

THE CONTRACTOR SHALL VISIT THE SITE BEFORE BIDDING ON THE WORK CONTAINED WITHIN THIS DESIGN PACKAGE. DISCREPANCIES AND OMISSIONS SHALL BE BROUGHT TO THE ENGINEER'S ATTENTION PRIOR TO BIDDING.

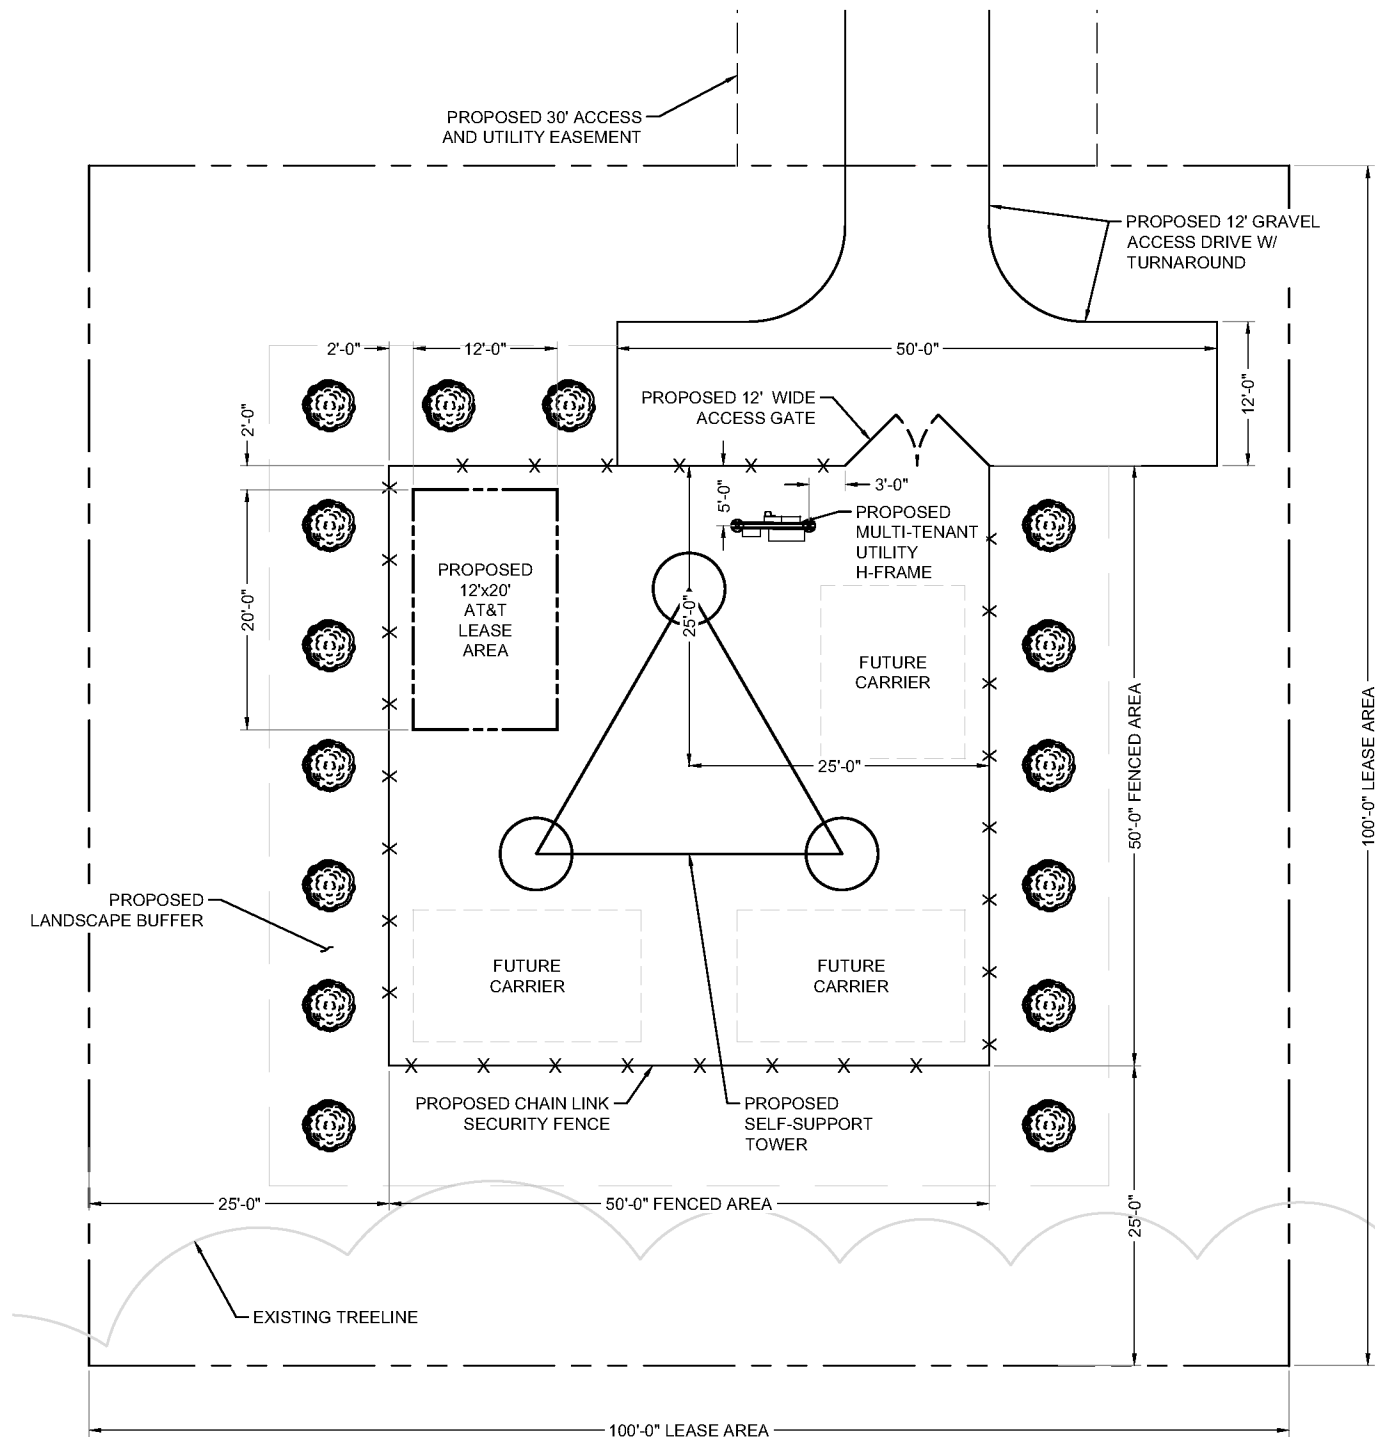

2 COMPOUND LAYOUT PLAN
SCALE: 1/16" = 1'

PREPARED FOR:

CITYSWITCH


PREPARED FOR:

IgniteWireless

PREPARED BY:

TRIUMPH SOLUTIONS, LLC
127 GALLERY CT, ACWORTH, GA 30101
TEL: 404-642-5210

ENGINEER SEAL:

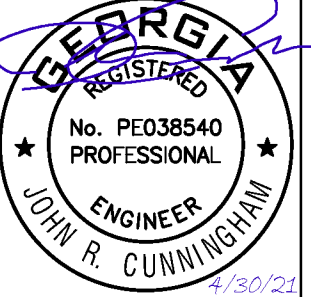

DESIGN REVISION:

NO.	DATE	ISSUED FOR ZONING	REVISIONS	TME	BY
0	04/30/21				
NOT VALID WITHOUT SIGNATURE AND DATE					

PROJECT ID:

GAC050
PINE GROVE

PROJECT ADDRESS:

BEMISS ROAD
VALDOSTA, GA 31605

PREPARED BY:

DRAWN BY: TME
CHECKED BY: JRC

SHEET NAME:

COMPOUND LAYOUT
AND TOWER ELEVATION

SHEET NUMBER:

C-2