


2202 22 9 2022  
SALVATION ARMY

1" = 4'  
SITE PLAN

14

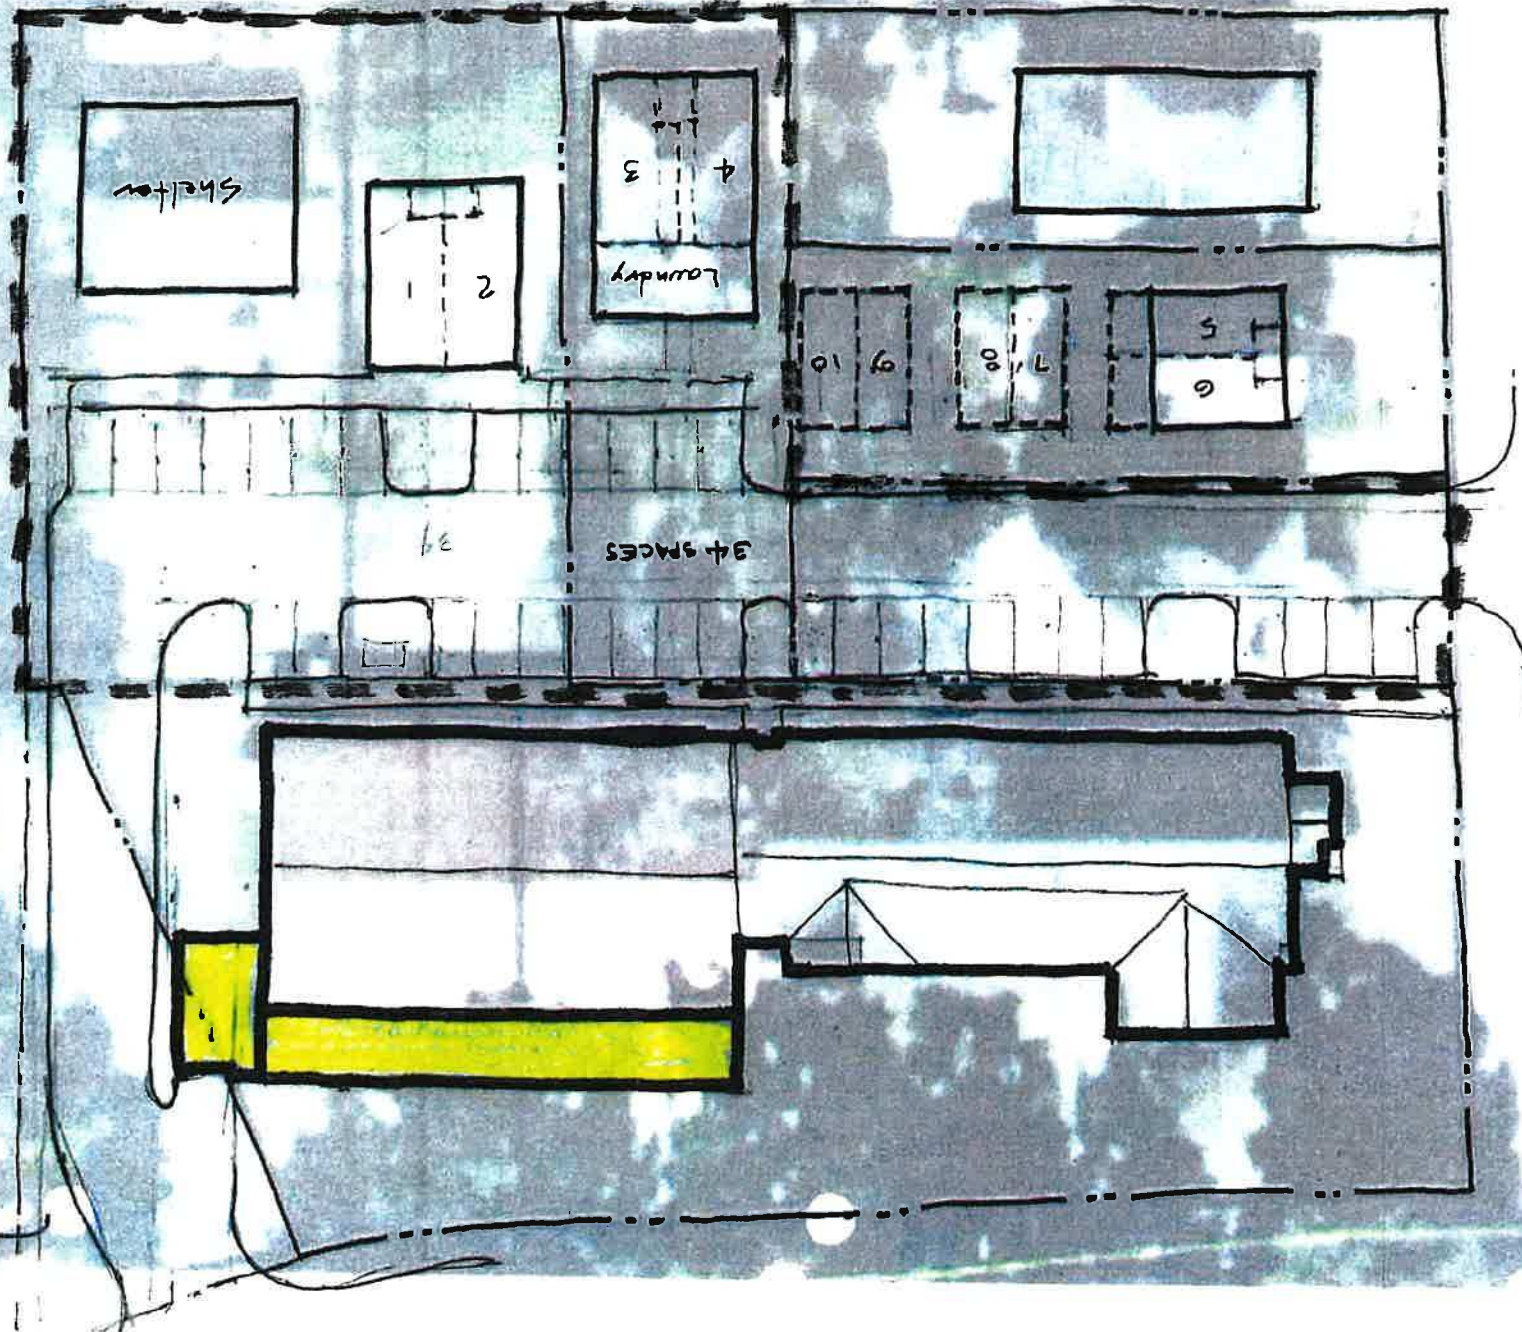

Proposed  
PROPERTY