


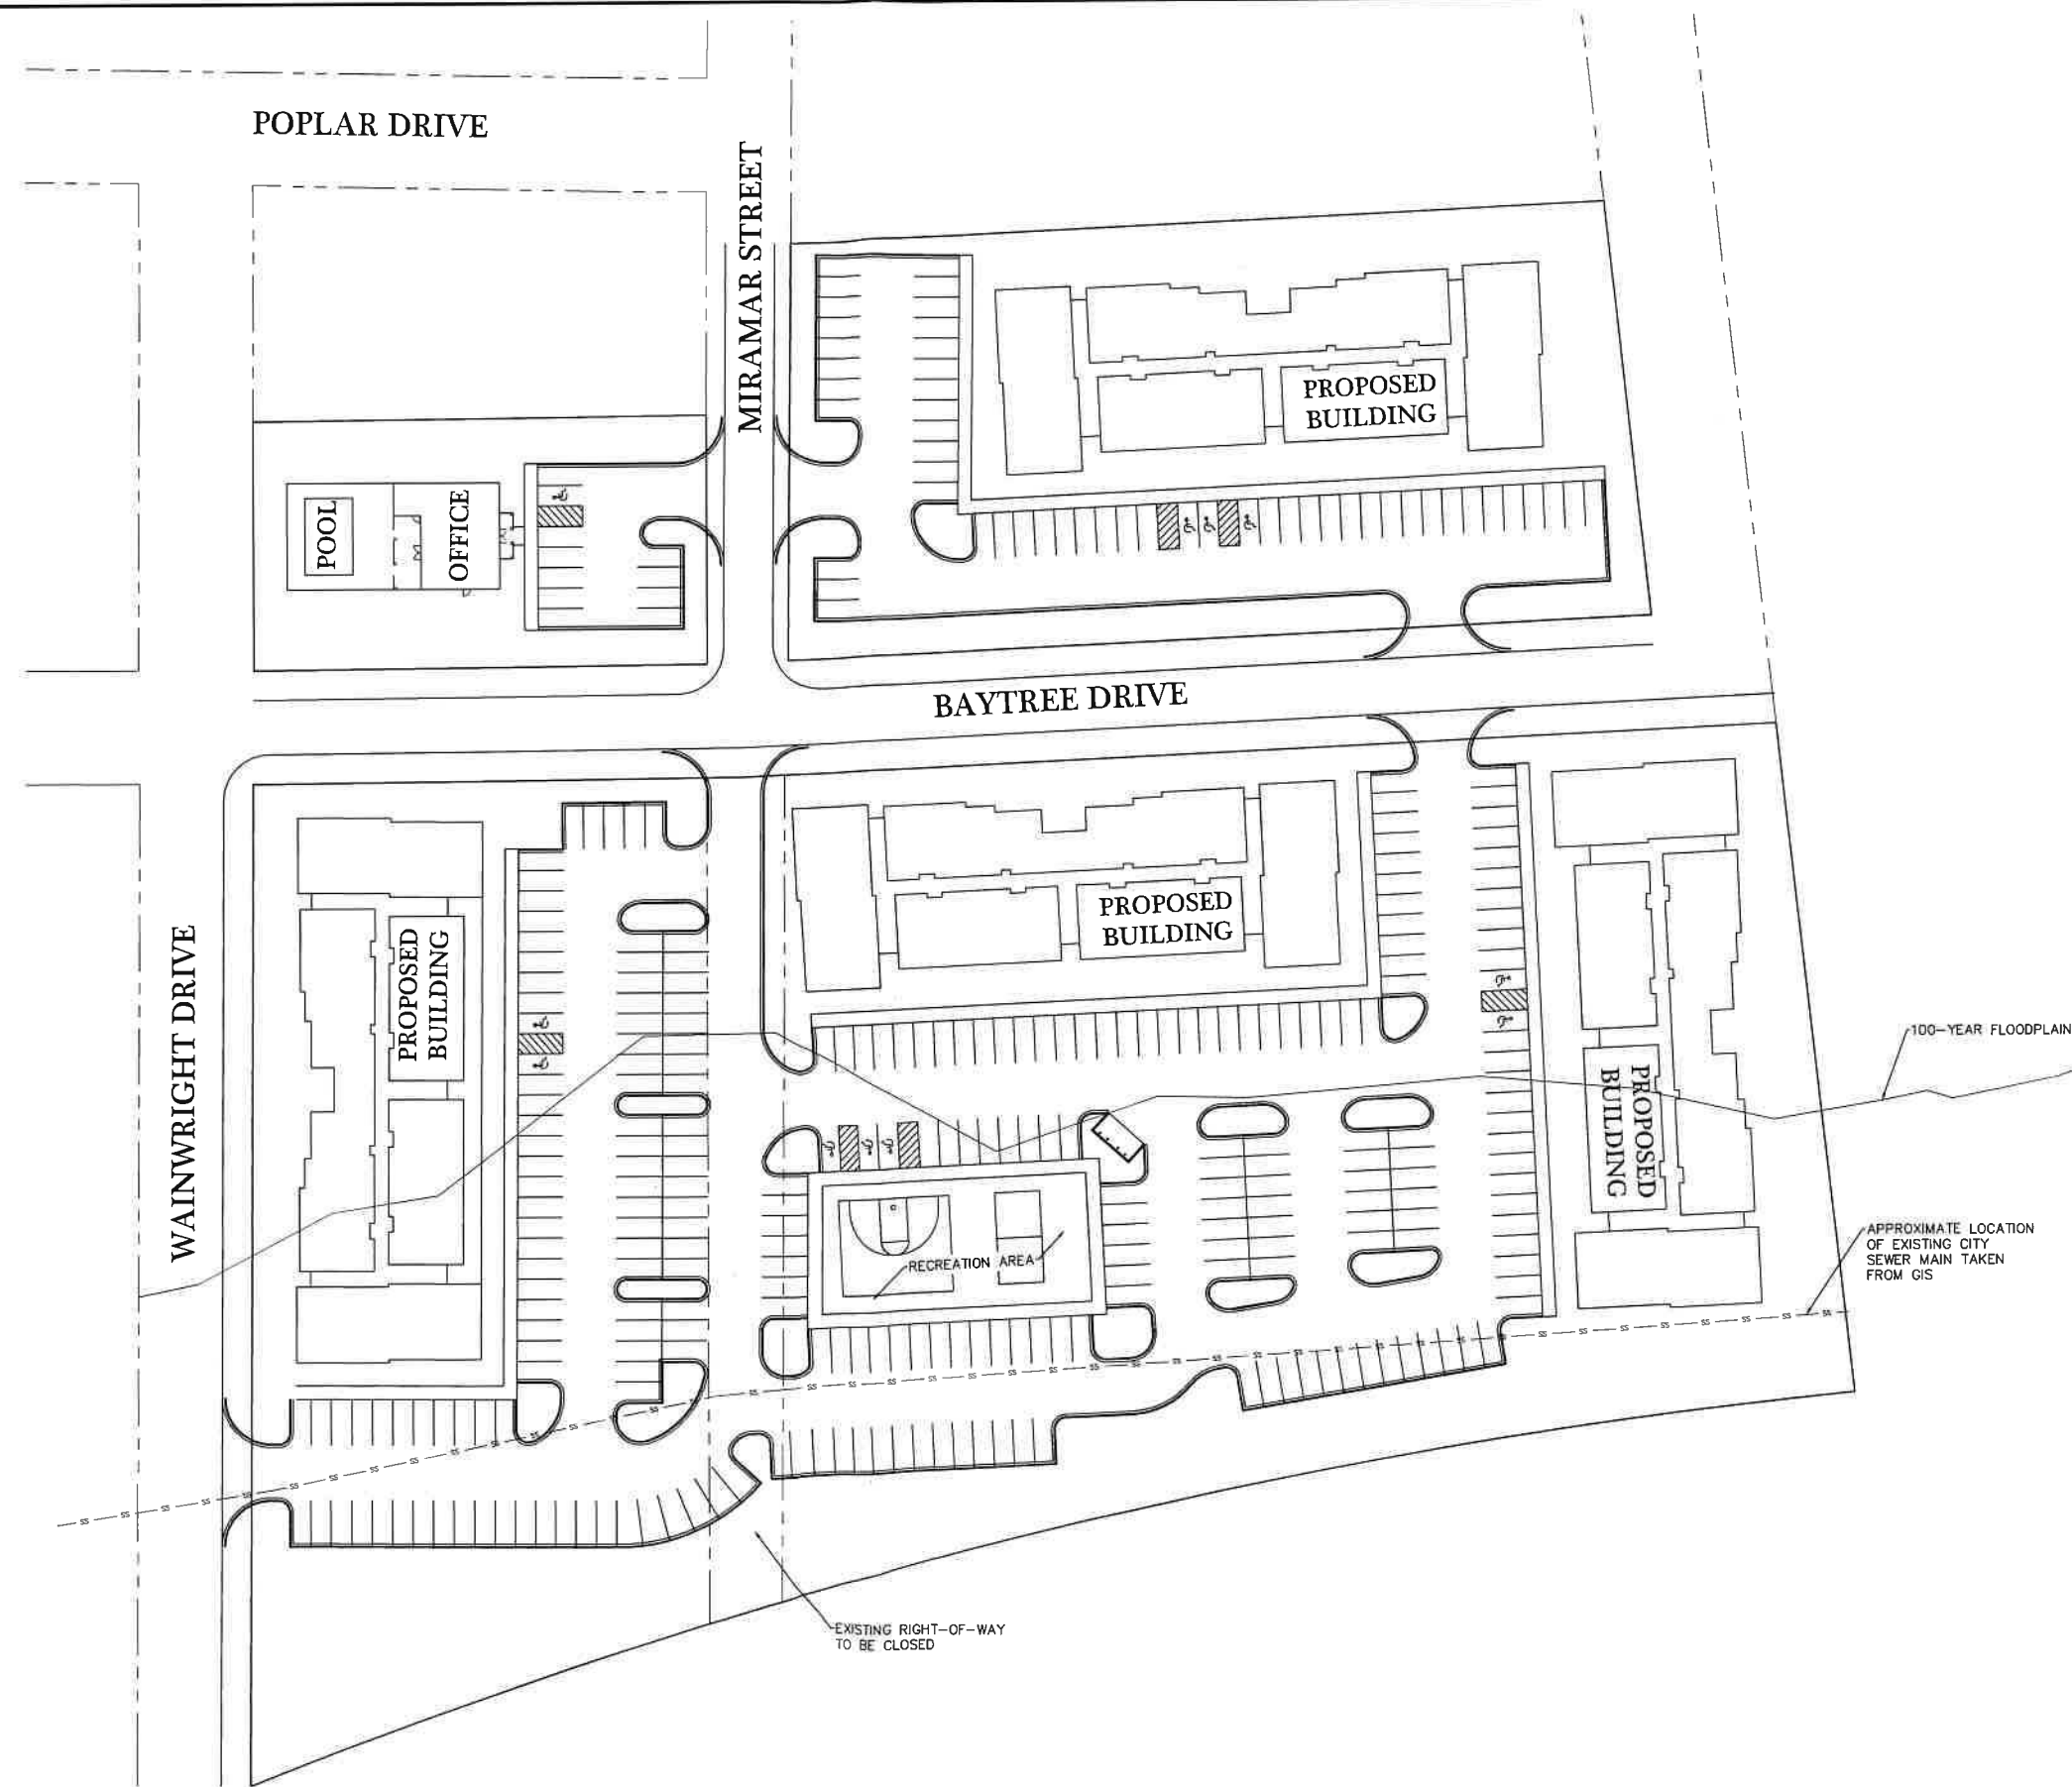

I:\Projects\1767 The Retreat at Valdosta\Civil\1767-00A.dwg CONCEPT PLAN 7/18/2022 1:52 PM



INNOVATE!
 Engineering & Surveying
 PHONE: 229-249-9113 - www.innovatees.com
 2214 N. Patterson Street, Valdosta, GA 31602

NOT FOR
 CONSTRUCTION

DATE:
 07/18/2022
 DRAWN BY:
 M. WILSON
 CHECKED BY:
 B. KENT

SHEET
 1 of 1

PROJECT NUMBER
 1767

DATE	DESCRIPTION	REVISIONS

© COPYRIGHT 2022 BY INNOVATE! ENGINEERING & SURVEYING. ALL RIGHTS RESERVED. THIS DOCUMENT IS THE PROPERTY OF INNOVATE! ENGINEERING & SURVEYING. IT IS TO BE USED ONLY FOR THE PROJECT AND SITE SPECIFICALLY IDENTIFIED HEREIN. NO PART OF THIS DOCUMENT MAY BE REPRODUCED OR TRANSMITTED IN ANY FORM OR BY ANY MEANS, ELECTRONIC OR MECHANICAL, WITHOUT PERMISSION IN WRITING FROM INNOVATE! ENGINEERING & SURVEYING.

ADEL DIALYSIS CLINIC
 ADEL, COOK COUNTY, GEORGIA
 LAND LOT 315 LAND DISTRICT 9TH