


LEFT ELEVATION

SCALE: 1/4"=1'-0"

VERTICAL FIBER-CEMENT PANELS W/ SMOOTH FINISH AND 1X2 FIBER CEMENT TRIM BATTENS AT 12" O.C. OVER WEATHER WRAP AND PLYWOOD SHEATHING. SURROUND WITH 1X4 FIBER CEMENT TRIM. INSTALL OVER WEATHER WRAP AND SHEATHING.

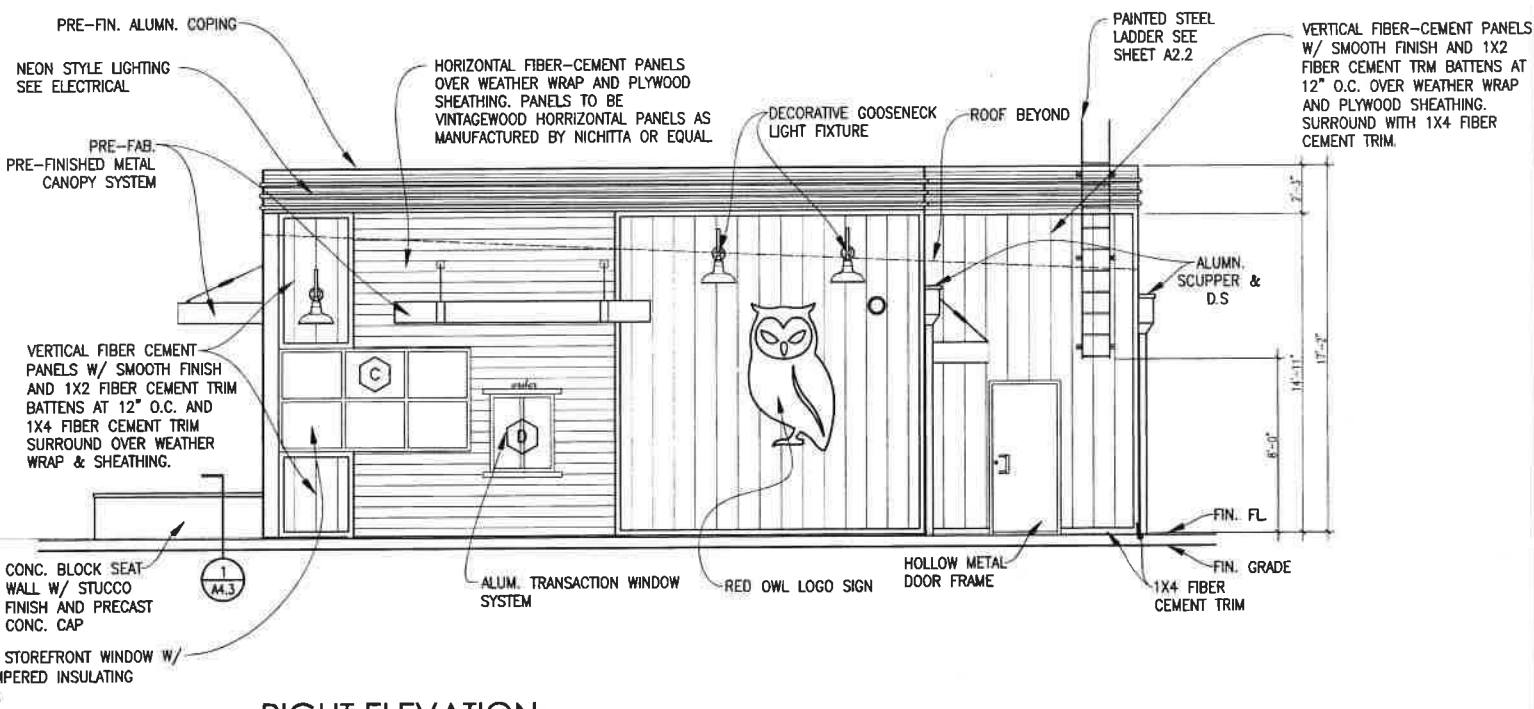

RIGHT ELEVATION

SCALE: 1/4"=1'-0"