


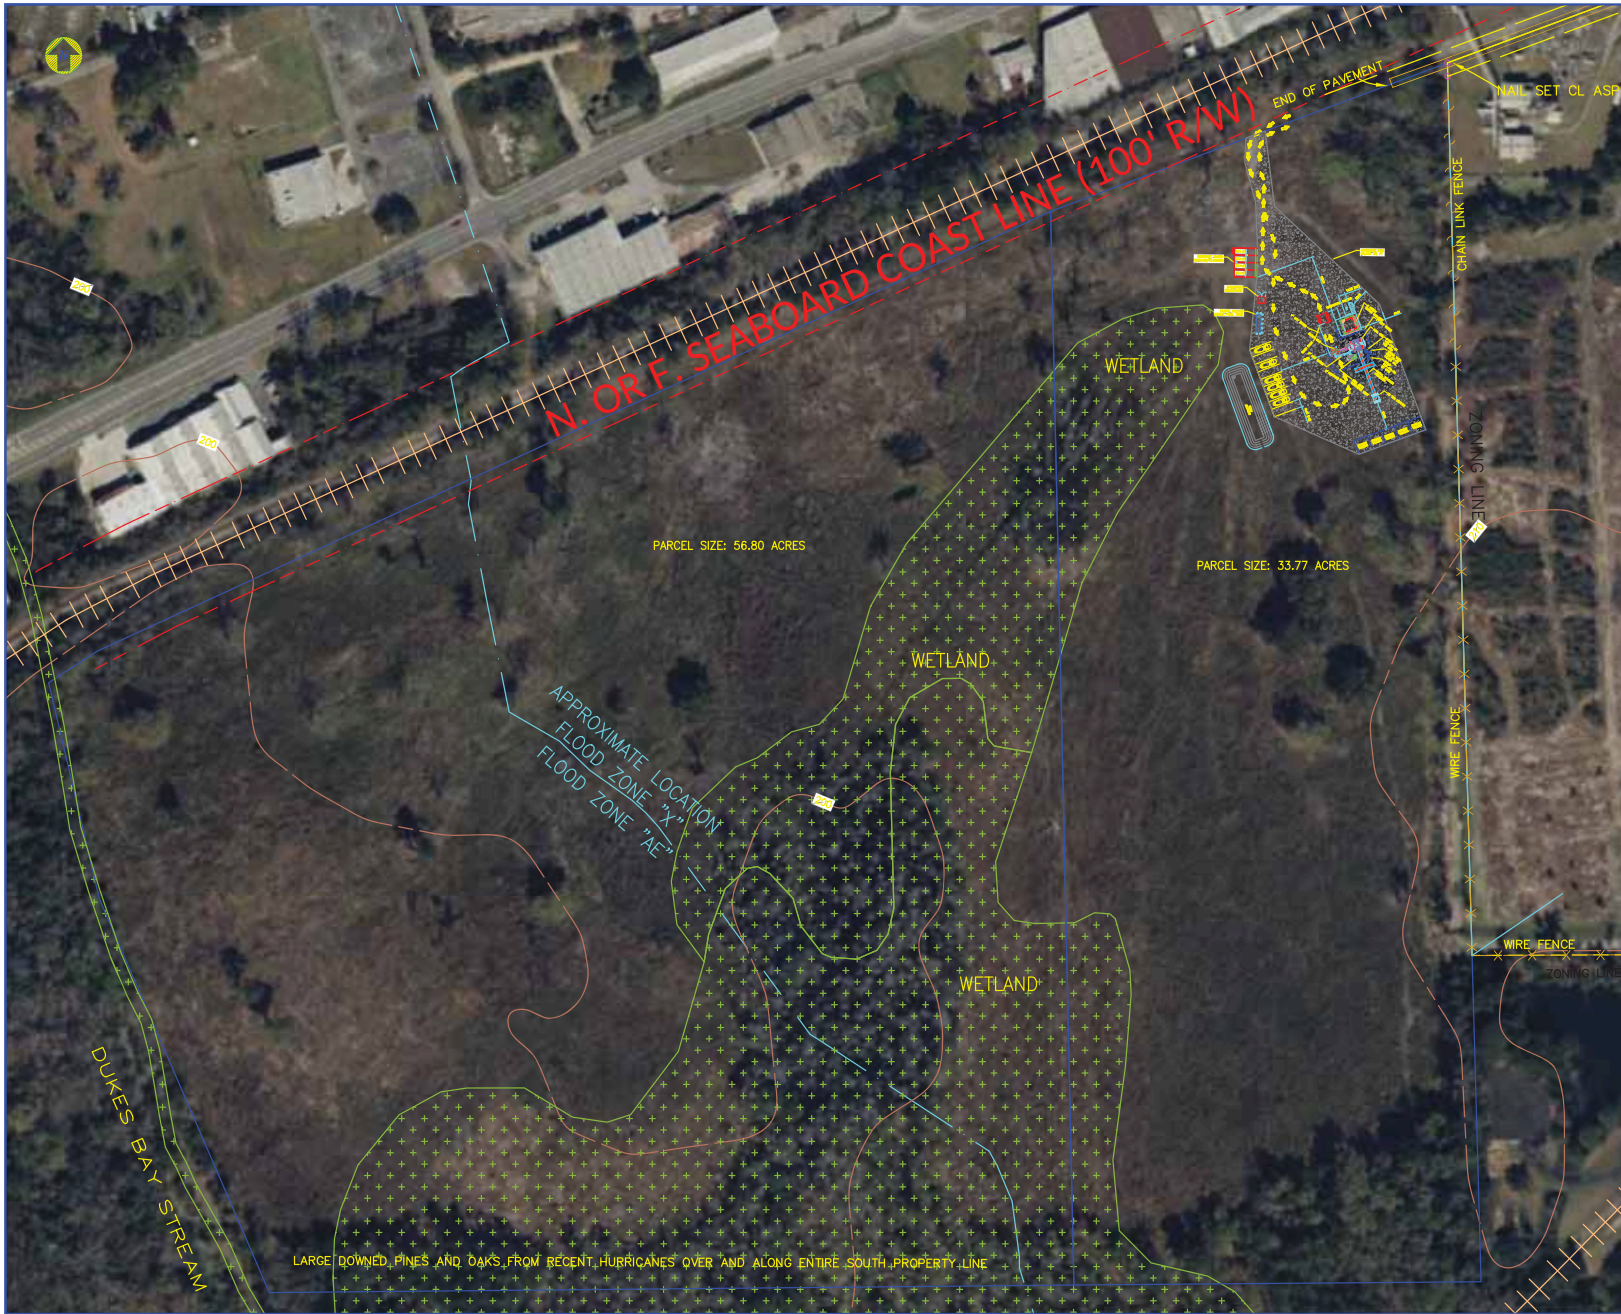

GENERAL NOTES:

- 1) REFERENCE MAPS: SRM - SAVANNAH AVE. REZONING PLAT, SRM - SAVANNAH AVE. BOUNDARY SURVEY
- 2) LANDSCAPING TO BE DETERMINED BETWEEN ENGINEER AND CITY ARBORIST
- 3) DEVELOPED ACRES: 2.28, UNDEVELOPED ACRES: 31.49+56.8+88.29
- 4) TOTAL WETLAND AREA ON PROPERTY: 25.5 ACRES
- 5) HOURS OF OPERATION: 7AM-5PM, MONDAY-SATURDAY
- 6) TOTAL NUMBER OF EMPLOYEES: 14

PROGRESS PRINT
NOT FOR CONSTRUCTION
07-MAY-25

REV.	DATE	DESCRIPTION	BY	CHKD.	APPR.

PENTA
PENTA Engineering Co. LLC
10123 Corporate Square Drive, St. Louis, MO 63132-2805
www.penta.net; Phone: 314-878-0123; Fax: 314-878-0120

This drawing and the information contained herein is submitted confidentially and is the property of Penta Engineering Co. LLC. It may not be duplicated, disclosed, or utilized without written consent from Penta Engineering Co. LLC.

SRM
SMYRNA READY MIX
CONCRETE, L.L.C.
MURFREESBORO, TN

READY MIX TERMINAL
VALDOSTA, GEORGIA
PROPERTY PLAN WITH SAT MAP

DESIGNED: ES	DATE: 06MAY25	PENTA DRAWING NUMBER: 250502-M-101	REV: -
CHECKED: ES	DATE: 06MAY25	CLIENT DRAWING NUMBER: -	
APPROVED: -	SCALE: 1"=100'		