



1 DETAIL @ EXIST STRUCTURE
2 SCALE: NTS

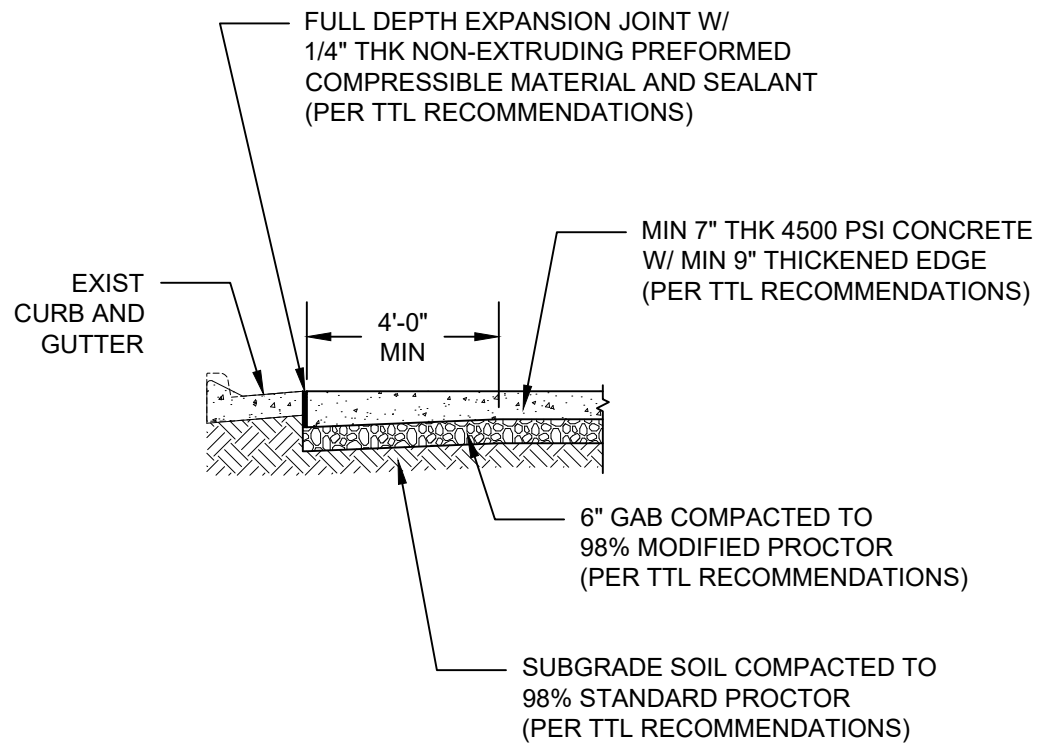

3 DETAIL @ EXIST CURB AND GUTTER
2 SCALE: NTS

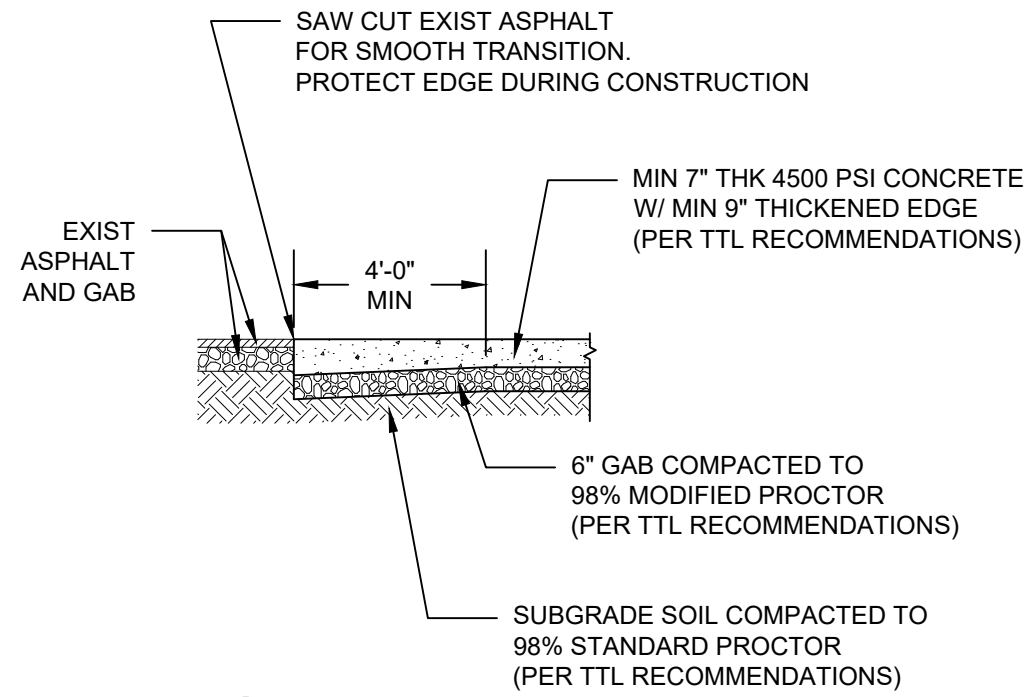

2 DETAIL @ EXIST ASPHALT
2 SCALE: NTS

DRAWN:	T. McENTYRE
CHECKED:	C. McLEOD
APPROVED:	C. McLEOD
DATE:	7/28/2023
SHEET:	2 of 2

LOWNDES COUNTY FIRE RESCUE STATION 10
PAVEMENT RESURFACING
DETAILS

