


EXHIBIT A

2

WARREN L. TURNER JR.
TAX PARCEL: 01170 076
DEED BOOK 6867 PAGE 351
PLAT BOOK 11 PAGE 273



24" LIVE OAK

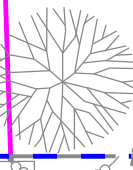


RW

DRWG 0005 MATCH LINE STA: 36+00.00

DRWG 0003 MATCH LINE STA: 29+50.00

3

VIRGINIA G. TYSON AND NANCY G. HOBBY
TAX PARCEL: 0171 090
DEED BOOK 5503 PAGE 75

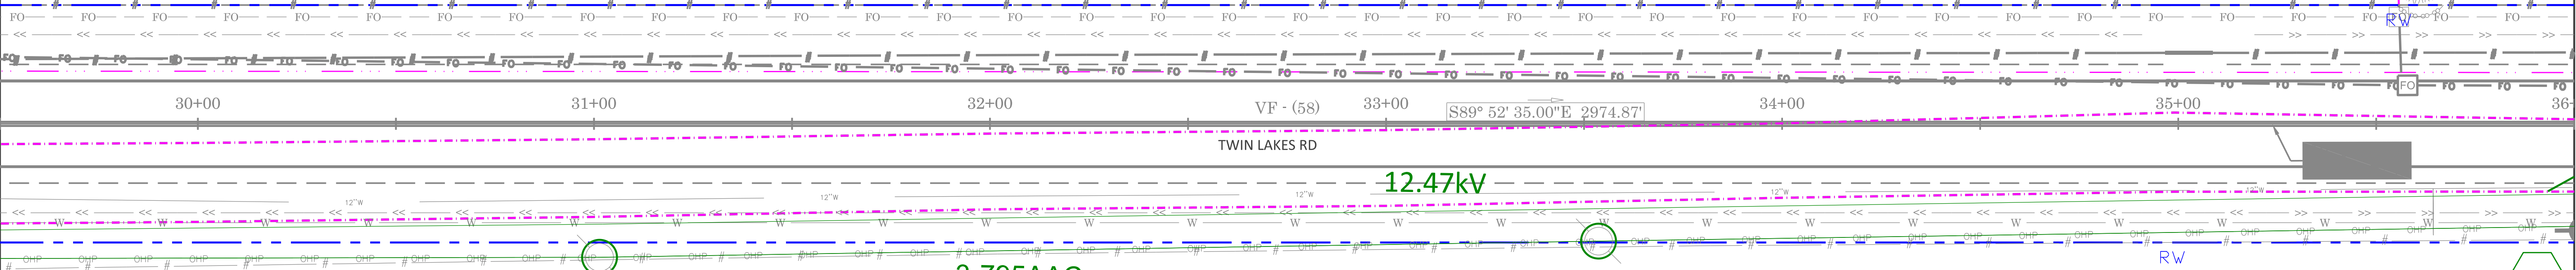


3-795AAC+
4/0ACSRN

45'

3-795AAC+
4/0ACSRN

45'

7

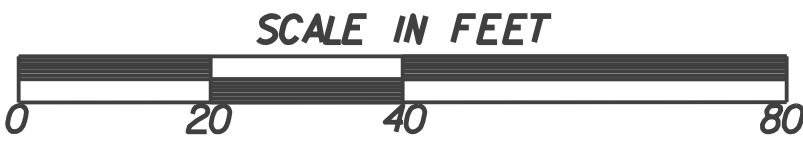

ELECTRONIC
FILE DATE

CONSTRUCTION
REVISION DATE

PLANS DATE: 09/11/2025
PLANS DATE:
PLANS DATE:
PLANS DATE:
PLANS DATE:

REVISION DATE:
REVISION DATE:
REVISION DATE:
REVISION DATE:
REVISION DATE:

ENGINEERED BY: JAYDE ZIMMER	DATE: SEPT 2025
PROJECT TITLE: Twin Lakes Road Paving and Drainage Improvements	
PROJECT #:	
WORK ORDER #:	PI: 0016280
REGION: VALDOSTA AREA	HQ: VALDOSTA
COUNTY: LOWNDES	
MAP REFERENCE: 0741-0162	DWG #: 0004

