


U.S. HWY 84 WEST (159' R/W)

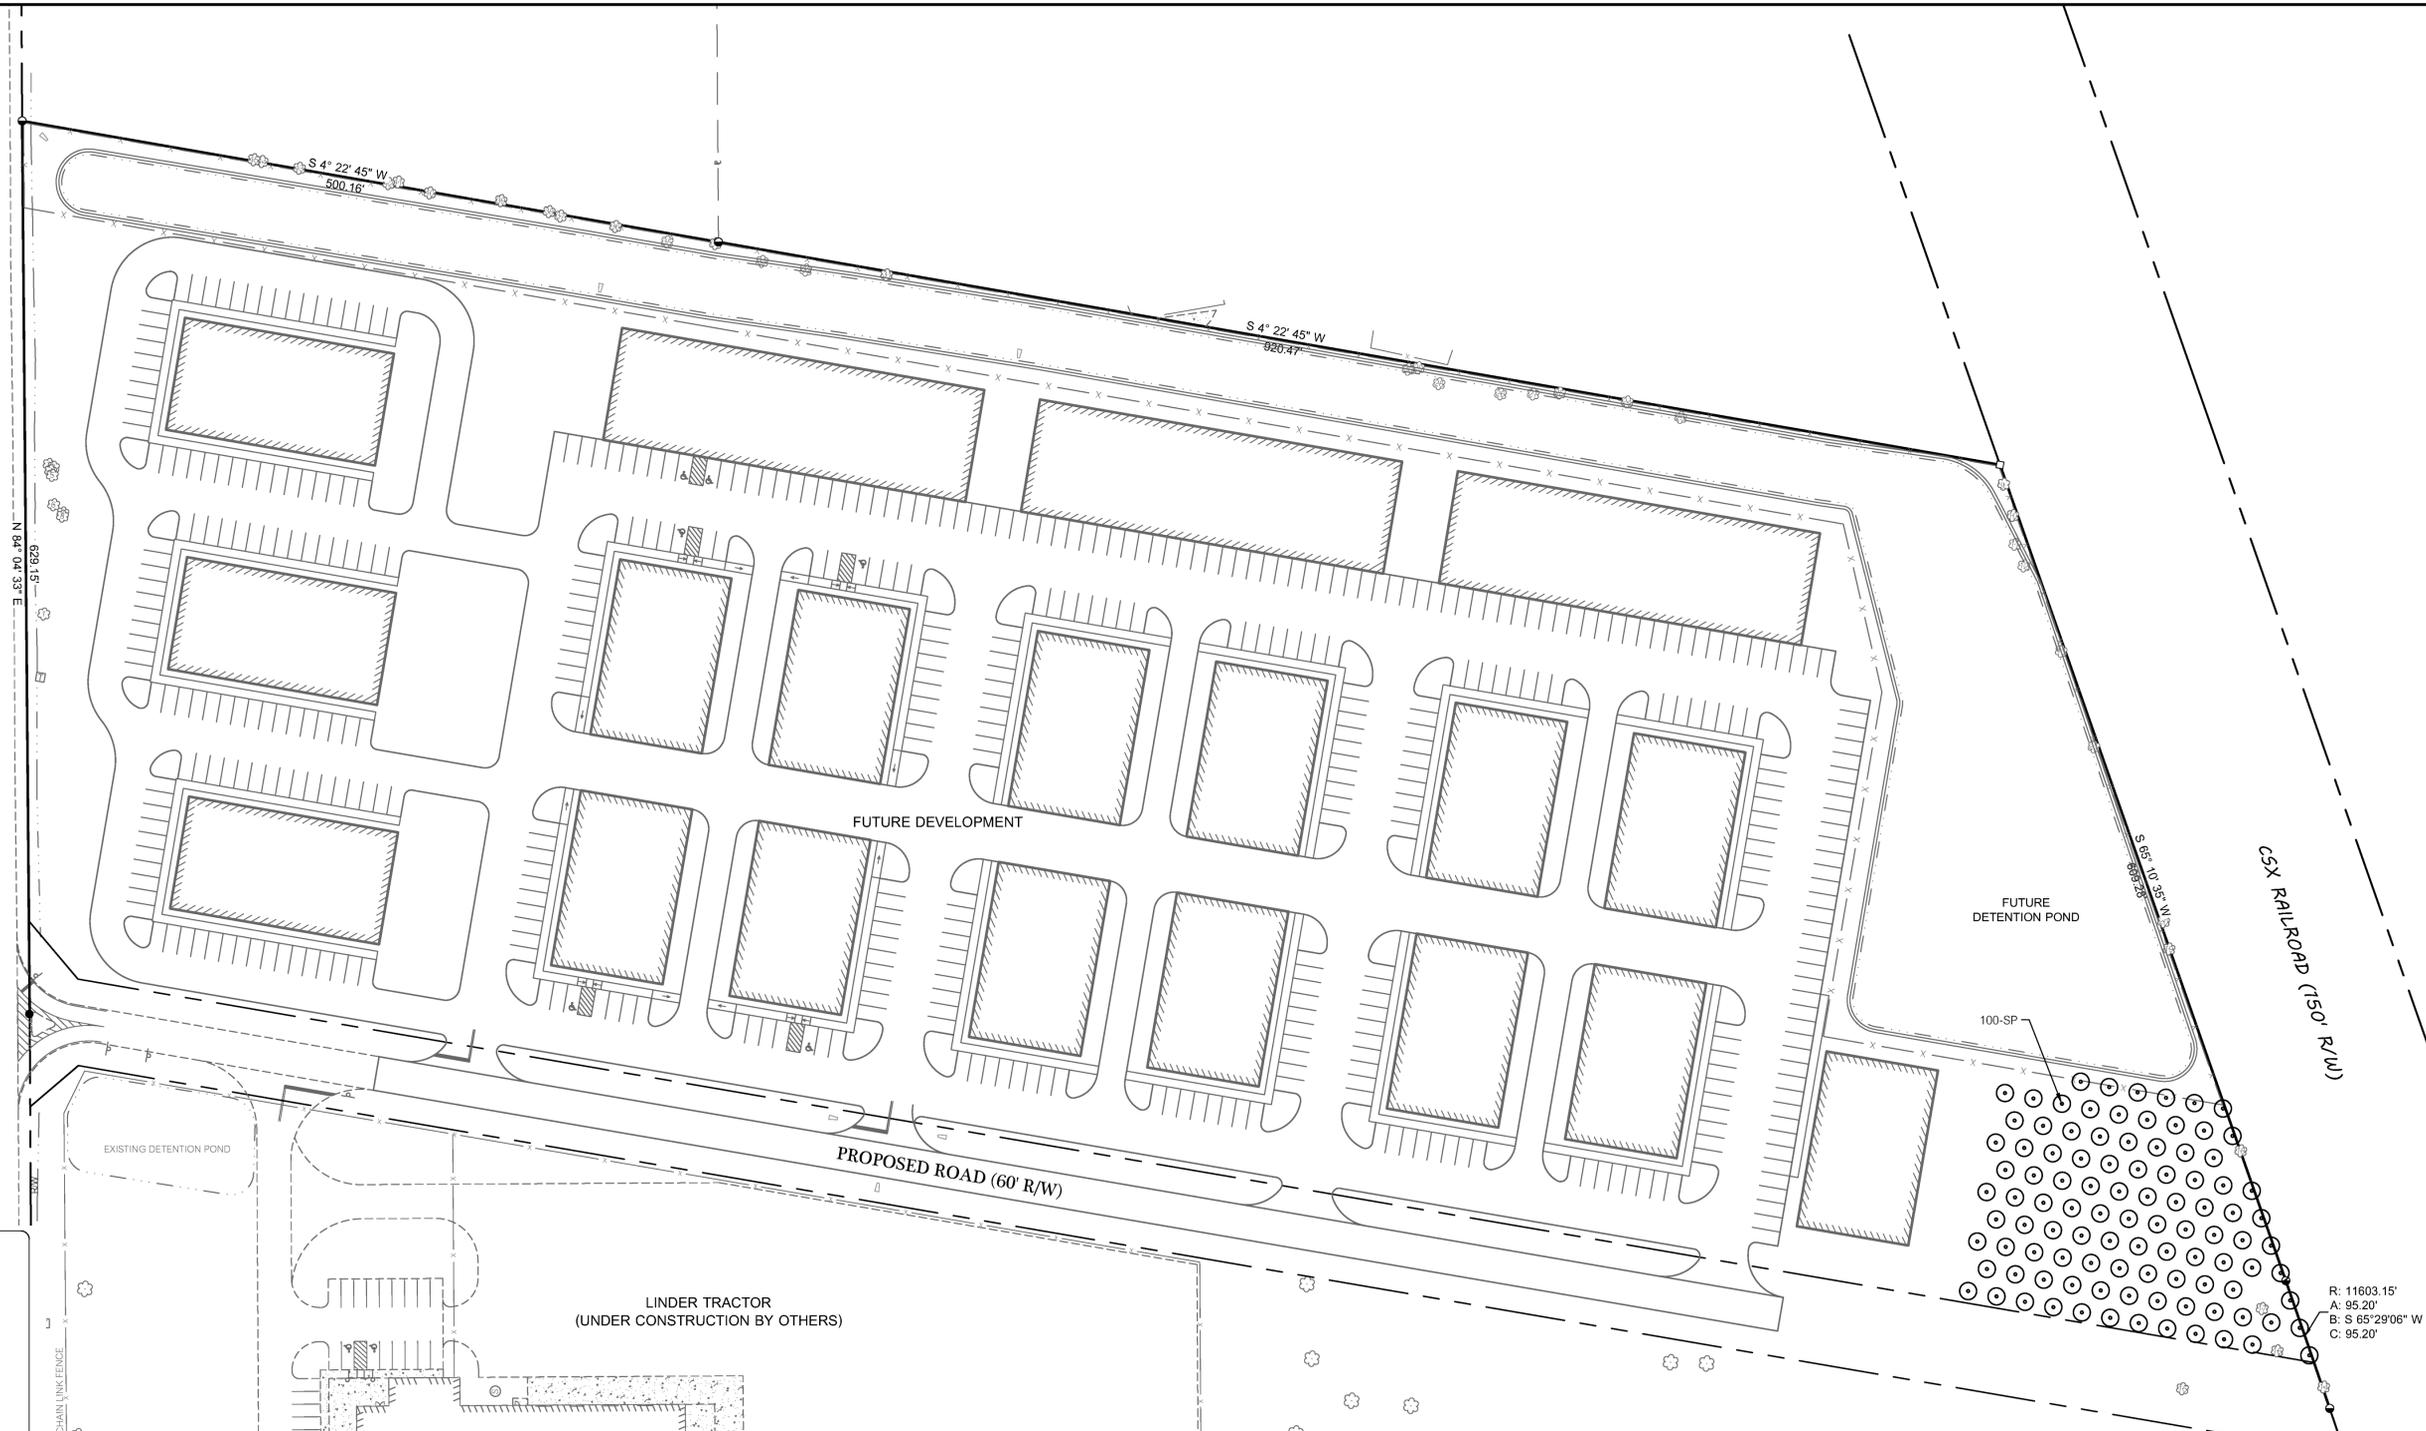


SYMBOL LEGEND

- BENCHMARK
- 5/8" REBAR FOUND
- 1/2" REBAR FOUND
- 1.5" OPEN TOP PIPE FOUND
- CONCRETE MARKER FOUND
- DEED BOOK
- PAGE NUMBER
- FIRE HYDRANT
- WATER VALVE
- WATER METER
- BACK FLOW PREVENTER
- POST INDICATOR VALVE
- IRRIGATION CONTROL VALVE
- WELL
- ELECTRIC METER
- ELECTRIC TRANSFORMER
- LIGHT POLE
- UTILITY POLE
- GUY WIRE
- SANITARY CLEAN OUT
- SANITARY SEWER MANHOLE
- GAS VALVE
- GAS METER
- MONITORING WELL
- AIR CONDITIONER UNIT
- DRAINAGE MANHOLE
- DROP INLET
- FLARED END SECTION
- MAIL BOX
- FIBER OPTIC PEDESTAL
- CABLE TELEVISION PEDESTAL
- TELEPHONE PEDESTAL
- TRAFFIC SIGN
- FENCE LINE
- GAS LINE
- UNDERGROUND TELEPHONE
- UNDERGROUND ELECTRIC
- OVERHEAD UTILITIES
- SANITARY SEWER LINE
- WATER LINE



| Tag | Trunk (inches) | Type |
|-----|----------------|----------|
| 1 | 38 | OAK |
| 2 | 20 | OAK |
| 3 | 18 | OAK |
| 4 | 22 | OAK |
| 5 | 20 | OAK |
| 6 | 18 | BLACKGUM |
| 7 | 58 | OAK |
| 8 | 20 | OAK |
| 9 | 36 | OAK |
| 10 | 11 | OAK |
| 11 | 18 | OAK |
| 12 | 24 | OAK |
| 13 | 51 | OAK |
| 14 | 31 | OAK |
| 15 | 60 | OAK |
| 16 | 37 | OAK |
| 17 | 23 | OAK |
| 18 | 22 | OAK |
| 19 | 28 | OAK |
| 20 | 27 | OAK |
| 21 | 39 | OAK |
| 23 | 16 | OAK |

| Tag | Trunk (inches) | Type |
|-----|----------------|------|
| 24 | 25 | OAK |
| 25 | 23 | OAK |
| 26 | 18 | OAK |
| 27 | 11 | OAK |
| 28 | 12 | OAK |
| 29 | 10 | OAK |
| 30 | 10 | OAK |
| 31 | 20 | OAK |
| 32 | 23 | OAK |
| 33 | 21 | OAK |
| 34 | 18 | OAK |
| 35 | 14 | OAK |
| 36 | 13 | OAK |
| 37 | 13 | OAK |
| 38 | 15 | OAK |
| 39 | 19 | OAK |
| 40 | 17 | OAK |
| 41 | 22 | OAK |
| 42 | 16 | OAK |
| 43 | 17 | OAK |
| 44 | 13 | OAK |
| 45 | 16 | OAK |

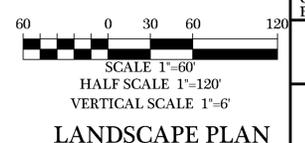

R: 11603.15'
A: 95.20'
B: S 65° 29' 06\"/>

| DATE | REVISIONS | DESCRIPTION |
|------|-----------|-------------|
| | | |

COLE DAVIS WAREHOUSES
LOWNDES COUNTY, GA
LOCATED IN L.L. 29 OF THE 12TH L.D.

INNOVATE!
Engineering & Surveying
PHONE: 229-249-9113 - www.innovatees.com
2214 N. Patterson Street, Valdosta, GA 31602



LEVEL II CERT. 8141
DATE: 12/03/2025
DRAWN BY: M. WILSON
CHECKED BY: B. KENT

SHEET
1 of 2
PROJECT NUMBER
1925