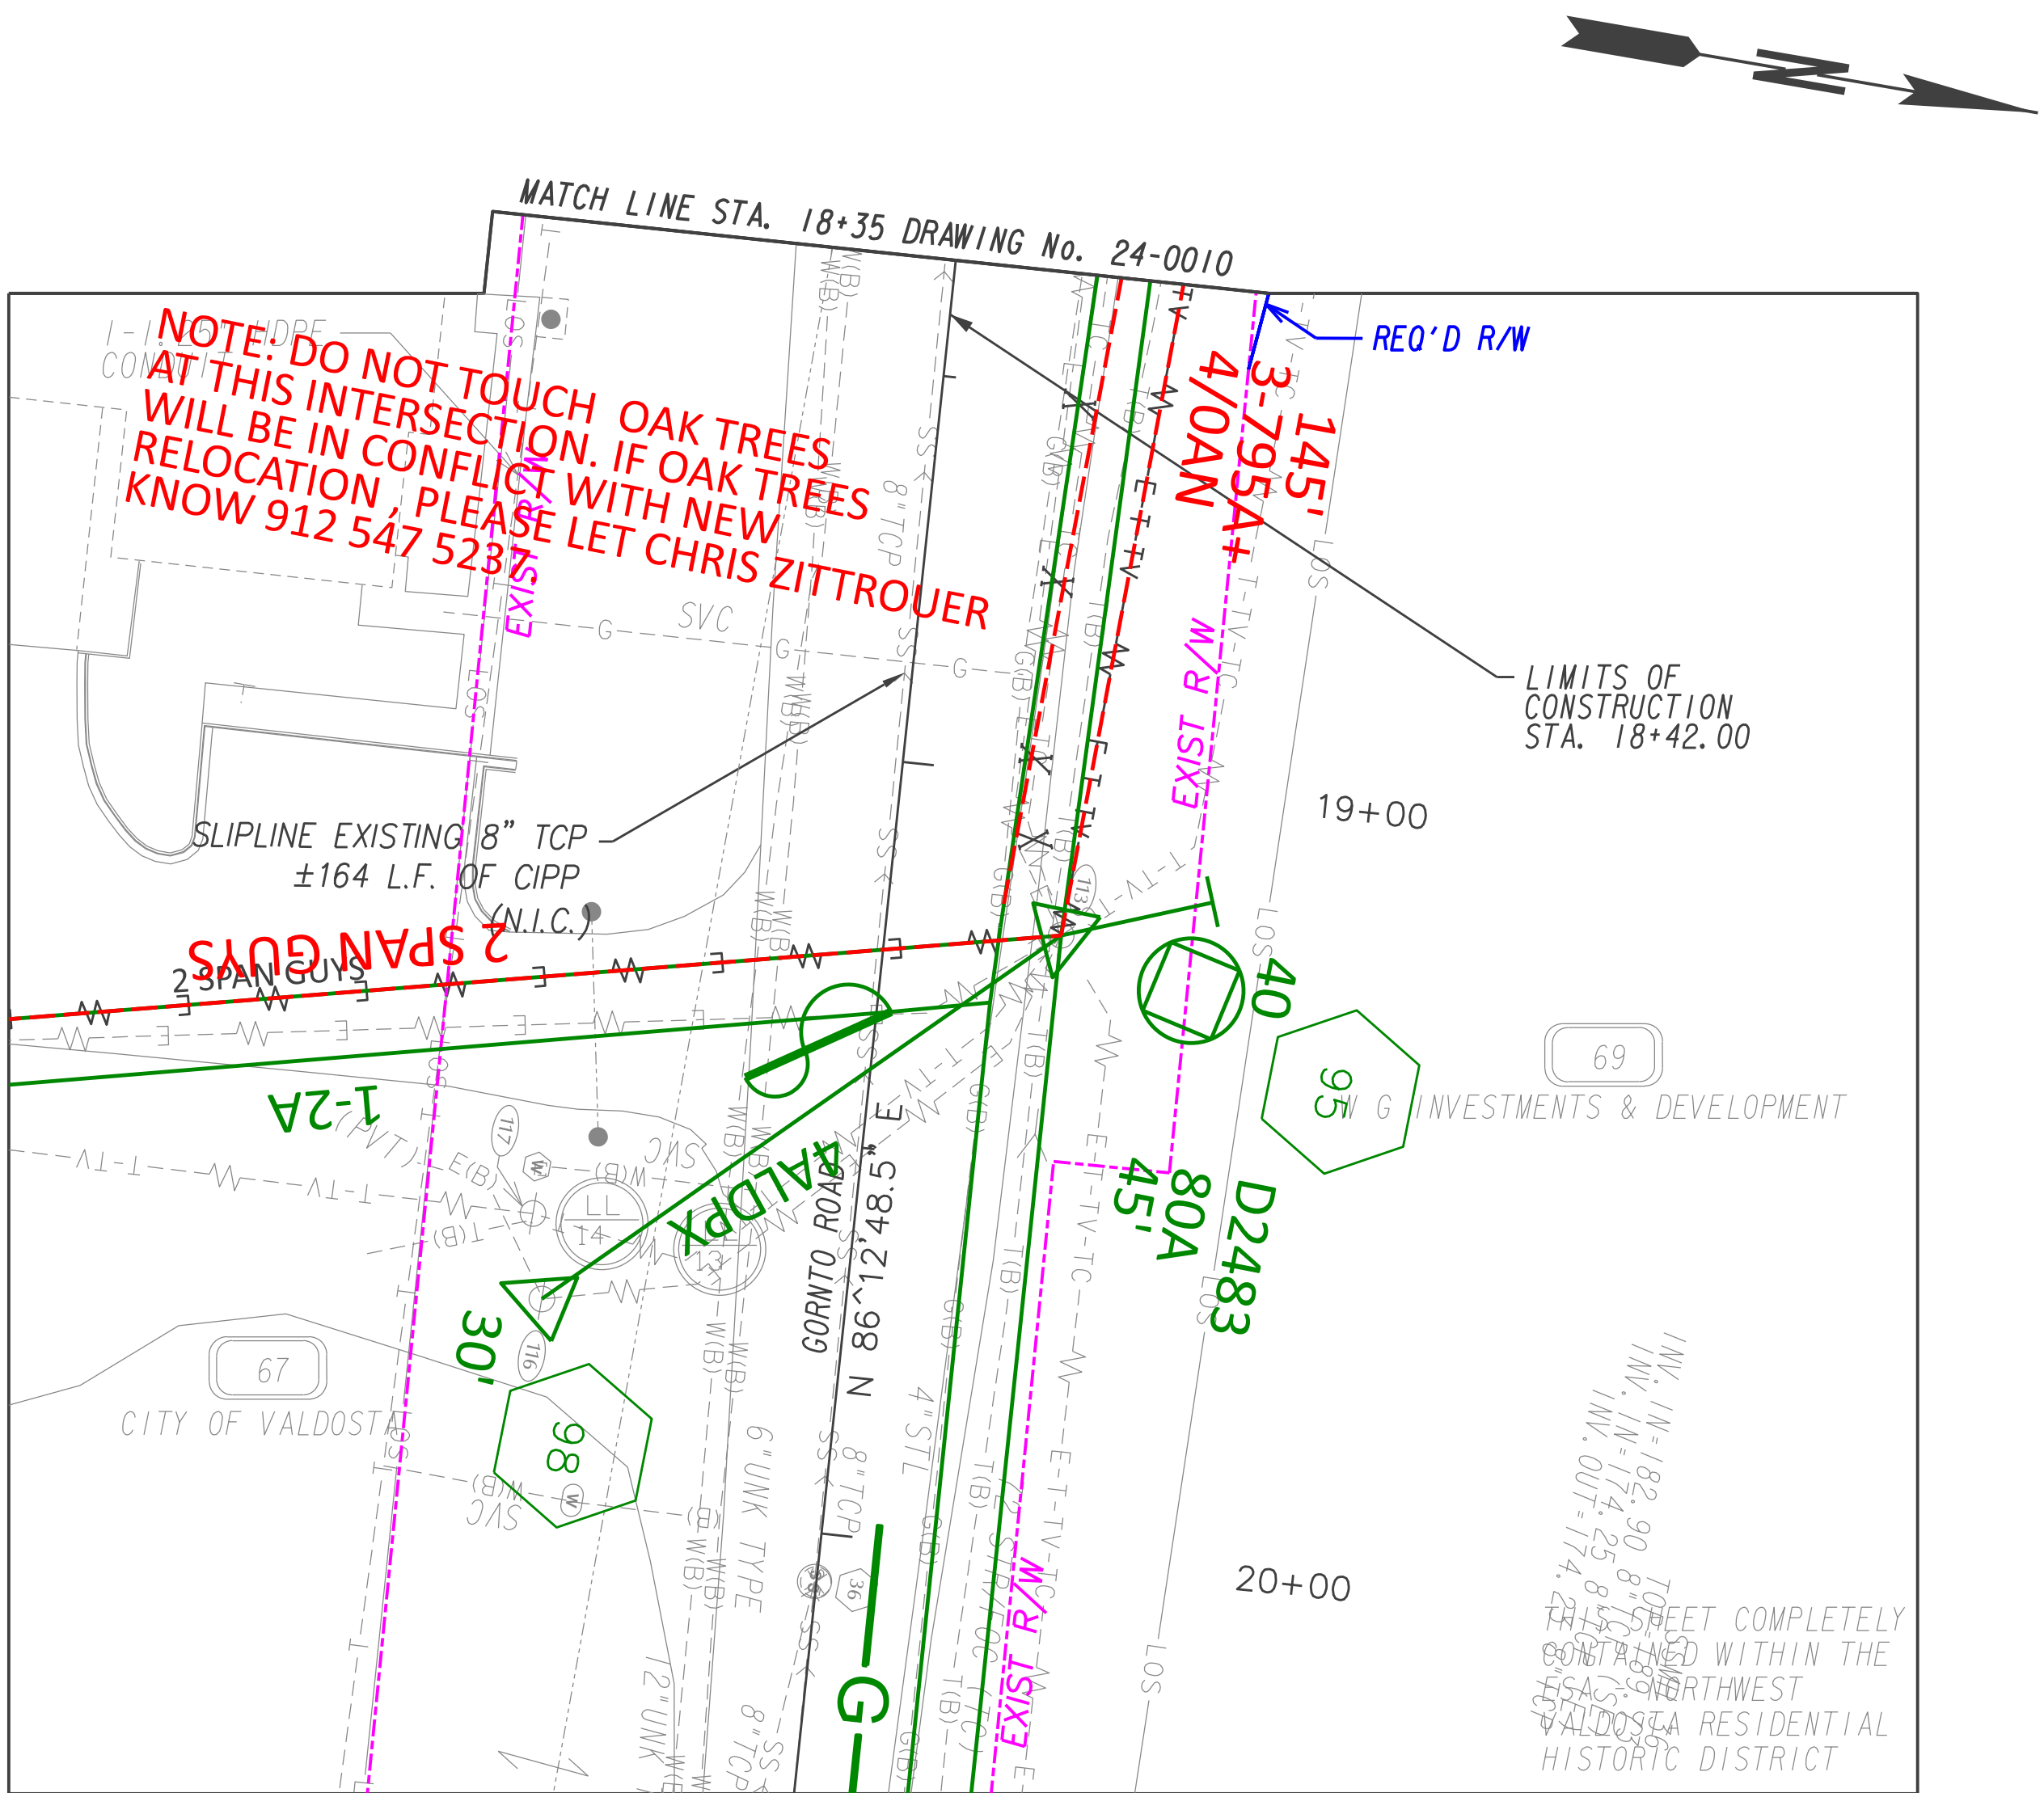


ELECTRONIC  
FILE DATE

|                        |
|------------------------|
| PLANS DATE: 10/31/2018 |
| PLANS DATE: 01/24/2022 |
| PLANS DATE: 09/04/2024 |
| PLANS DATE:            |
| PLANS DATE:            |

CONSTRUCTION  
REVISION DATE

|                           |
|---------------------------|
| REVISION DATE: 09/22/2020 |
| REVISION DATE: 11/03/2020 |
| REVISION DATE: 08/20/2021 |
| REVISION DATE:            |
| REVISION DATE:            |

|                                                                        |                |
|------------------------------------------------------------------------|----------------|
| ENGINEERED BY: SELINA JONAS                                            | DATE: JAN 2019 |
| PROJECT TITLE: CR 784/JERRYJONES DR/EAGER RD FROM BAYTREE RD TO OAK ST |                |
| PROJECT #:                                                             |                |
| WORK ORDER #: GP892H16620                                              | PI: 0014134    |
| REGION: VALDOSTA AREA                                                  | HQ: VALDOSTA   |
| COUNTY: LOWNDES                                                        |                |
| MAP REFERENCE: 0717-0216                                               | DWG #: 24-0028 |

