




LOCATION MAP
N.T.S.

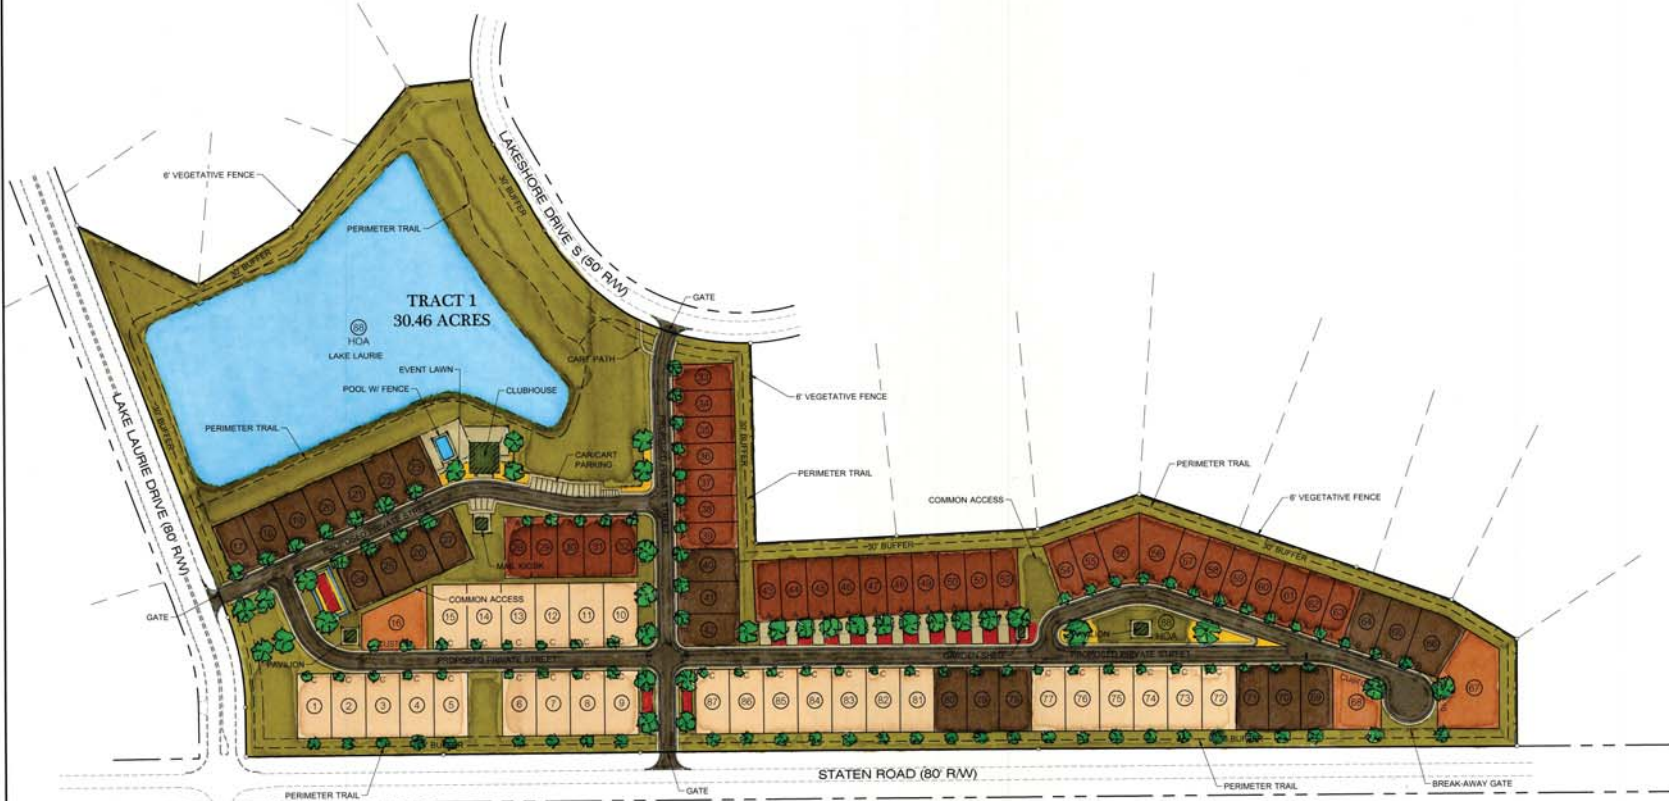

LOT INFORMATION			BUILDING SETBACKS			DWELLING	
STYLE	#	DIMENSION	FRONT	SIDE	REAR	BEDROOMS	S.F.
A	33	45' x 104' (MIN.)	10'	5'	5'	3	2300
B	23	55' x 94' (MIN.)	10'	5'	5'	2	2100
						3	2260
C	28	58' x 110' (MIN.)	10'	5'	3'	3	2250
						4	4000+
R-10	1	80' x 125' (MIN.)	20'	10'	25'	VARIES	VARIES
CUSTOM	2	VARIES	5'	5'	5'	VARIES	VARIES
HOA	1	-	-	-	-	-	-
TOTAL	88						

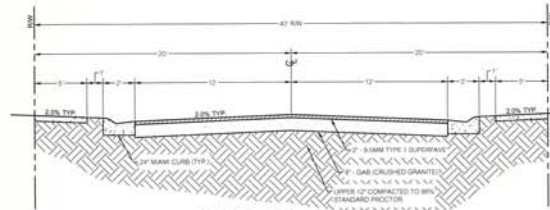

TYPICAL ROAD SECTION
NOT TO SCALE

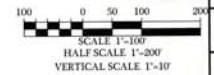

PD CONCEPT

REVISIONS

NO.	DATE	DESCRIPTION

INNOVATE!
Engineering & Surveying
PHONE: 229-246-6113 • www.innovatecs.com
2234 N. Patterson Street, Valdosta, GA 31602

NOT FOR CONSTRUCTION

DATE: 06/10/2008
DRAWN BY: M. WILSON
CHECKED BY: R. KENT

SHEET
1 OF 1

PROJECT NUMBER
1903