


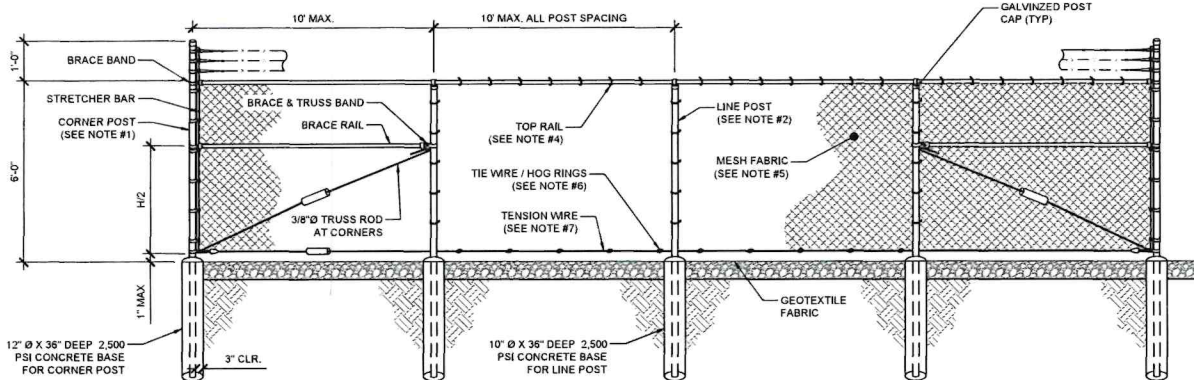


FENCE NOTES:

- CORNER, END OR PULL POSTS SHALL BE 3" Ø SCHEDULE 40 PIPE.
- LINE POSTS SHALL BE 2" Ø SCHEDULE 40 PER ASTM-F1083 EQUALLY SPACED AT MAXIMUM 10'-0" O.C.
- GATE POSTS SHALL BE 4" Ø NOMINAL SCH 40. ALL GATE PIPES TO BE 1 1/2" Ø GALV. (HOT DIP, ASTM A120 GRADE "A" STEEL) ALL GATE FRAMES SHALL BE WELDED. ALL WELDING SHALL BE COATED WITH (3) COATS OF COLD GALV. (OR EQUAL)
- TOP RAIL & BRACE RAILS SHALL BE 1 1/2" Ø SCHEDULE 40 PIPE PER ASTM-F1083.
- 2" MESH FABRIC SHALL BE 9 GA GALVANIZED WIRE SECURELY FASTENED TO TENSION WIRE. LINE POST, BARS CONFORMING TO ASTM-A392, & AASHTO M 181.
- TIE WIRES SHALL BE MINIMUM 11 GA GALVANIZED STEEL. INSTALL A SINGLE WRAP TIE WIRE AT POSTS AND RAILS AT MAX. 12" INTERVALS VERT & 24" HORIZ. INSTALL HOG RINGS ON TENSION WIRE AT 24" INTERVALS.
- TENSION WIRE SHALL BE 9 GA. GALVANIZED STEEL.
- BARBED WIRE SHALL BE DOUBLE STRAND 12 1/2" OD TWISTED WIRE TO MATCH WITH FABRIC 14GA, 4 PT BARBS SPACED ON APPROX. 4" CENTERS CONFORMING TO AASHTO M 280.
- LOCAL ORDINANCE OF BARBED WIRE PERMIT REQUIREMENT SHALL BE COMPLIED IF REQUIRED
- INSTALL FENCING PER CURRENT BUILDING CODE
- INSTALL FENCING PER ASTM F-567
- INSTALL SWING GATES PER ASTM-900
- ALL OPEN POSTS SHALL HAVE END-CAPS
- FINISH GRADE SHALL BE UNIFORM AND LEVEL
- ALL SIGNS MUST BE MOUNTED ON INSIDE OF FENCE FABRIC USING GALVANIZED HOG RING WIRE
- USE COMMERCIAL GRADE MATERIALS ONLY

1 FENCE DETAILS & NOTES

SCALE: N.T.S.

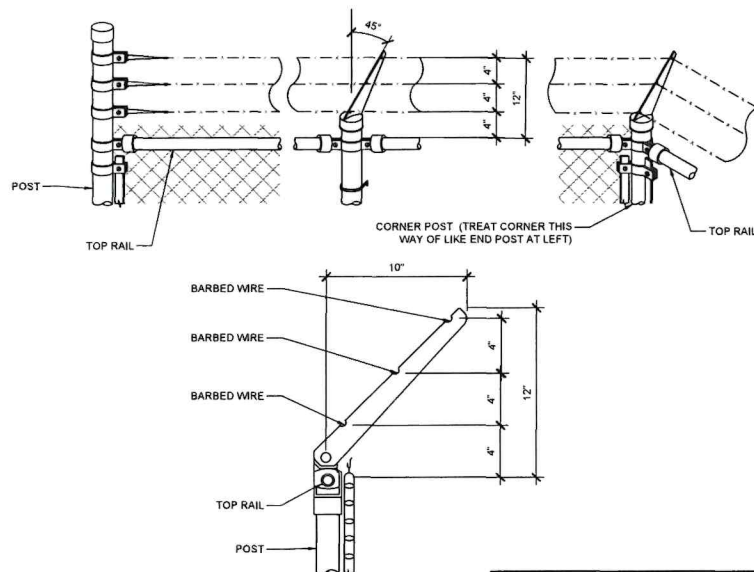

NOTES:

- SLOPE TOP OUT OF COMPOUND AT 45°.
- BARBED WIRE OVER GATES SHALL NOT BE SLOPED.

2 BARBED WIRE TOP DETAIL

SCALE: N.T.S.

verticalbridge

verizon

SNW
ENGINEERING GROUP, LLC
TOGETHER PLANNING A BETTER TOMORROW
158 BUSINESS CENTER DRIVE
BIRMINGHAM, AL 35244
TEL: 205-253-6985 www.snweng.com

VERTICAL BRIDGE SITE NAME
SALEM CHURCH

VERTICAL BRIDGE SITE NUMBER
US-GA-5707

VERIZON FUZE ID:
17531034

VERIZON MDG:
5000922717

ISSUED FOR:

REV	DESCRIPTION	BY	DATE
A	CLIENT REVIEW	CCC	01/20/26
0	CONSTRUCTION	CCC	02/27/26
1	CONSTRUCTION	SAL	03/16/26
2	CONSTRUCTION	CCC	03/27/26

CAS PEF005625



IT IS A VIOLATION OF LAW FOR ANY PERSON, UNLESS THEY ARE ACTING UNDER THE DIRECTION OF A LICENSED PROFESSIONAL ENGINEER, TO ALTER THIS DOCUMENT.

FENCE DETAILS

SHEET NUMBER:

C-3.1