


LANDSCAPE NOTES

- ALL PLANTS MUST BE HEALTHY, VIGOROUS MATERIAL, FREE OF PESTS AND DISEASE.
- ALL PLANTS MUST BE CONTAINER-GROWN OR BALLED AND BURLAPPED AS SPECIFIED.
- ALL TREES MUST BE STRAIGHT TRUNKED, FULL HEADED AND MEET ALL REQUIREMENTS SPECIFIED.
- ALL PLANTS ARE SUBJECT TO THE APPROVAL OF THE ENGINEER'S REPRESENTATIVE BEFORE, DURING, AND AFTER INSTALLATION.
- ALL TREES MUST BE GUYED OR STAKED AS SHOWN.
- ALL PLANTS AND PLANTING AREAS MUST BE COMPLETELY MULCHED AS SPECIFIED.
- PRIOR TO CONSTRUCTION, THE CONTRACTOR SHALL BE RESPONSIBLE FOR LOCATING ALL UNDERGROUND UTILITIES AND SHALL AVOID DAMAGE TO ALL UTILITIES DURING COURSE OF THE WORK. THE CONTRACTOR IS RESPONSIBLE FOR REPAIRING ALL DAMAGE TO UTILITIES, STRUCTURES, SITE APPURTENANCES, ETC. WHICH OCCURS AS A RESULT OF THE LANDSCAPE CONSTRUCTION.
- THE CONTRACTOR IS RESPONSIBLE FOR FULLY MAINTAINING ALL PLANTING (INCLUDING, BUT NOT LIMITED TO: WATERING, SPRAYING, MULCHING, FERTILIZATION, ETC.) OF PLANTING AREAS UNTIL THE WORK IS ACCEPTED IN TOTAL BY THE ENGINEER'S REPRESENTATIVE.
- THE CONTRACTOR SHALL COMPLETELY GUARANTEE ALL PLANT MATERIAL FOR A PERIOD OF ONE (1) YEAR BEGINNING AT THE DATE OF TOTAL ACCEPTANCE. THE CONTRACTOR SHALL PROMPTLY MAKE ALL REPLACEMENTS BEFORE OR AT THE END OF THE GUARANTEE PERIOD.
- THE ENGINEER'S REPRESENTATIVE WILL APPROVE THE STAKED LOCATION OF ALL PLANT MATERIAL PRIOR TO INSTALLATION.
- AFTER BEING DUG AT THE NURSERY SOURCE, ALL TREES IN LEAF SHALL BE ACCLIMATED FOR TWO (2) WEEKS UNDER A MIST SYSTEM PRIOR TO INSTALLATION.
- ANY PLANT MATERIAL THAT DIES, TURNS BROWN OR DEFOOLIATES (PRIOR TO TOTAL ACCEPTANCE OF THE WORK) SHALL BE PROMPTLY REMOVED FROM THE SITE AND REPLACED WITH MATERIAL OF THE SAME SPECIES, QUANTITY, SIZE AND MEETING ALL SPECIFICATIONS.
- STANDARDS SET FORTH IN "AMERICAN STANDARD FOR NURSERY STOCK", LATEST EDITION, REPRESENT GUIDELINE SPECIFICATIONS ONLY AND SHALL CONSTITUTE MINIMUM QUALITY REQUIREMENTS FOR PLANT MATERIAL.


TOTAL AREA OF LANDSCAPE BUFFER: 1943 SF - 0.0446 ACRES

PLANT LIST:

QTY.	COMMON NAME	BOTANICAL NAME	SIZE/REMARKS
19	LEYLAND CYPRESS	CUPRESSOCYPARIS LEYLANDII	6" MIN. HEIGHT AT PLANTING PLANTED MIN 10'-0" O.C.
1,943 SF	PINESTRAW MULCH - 3" SETTLED LAYER OF CLEAN STRAW		

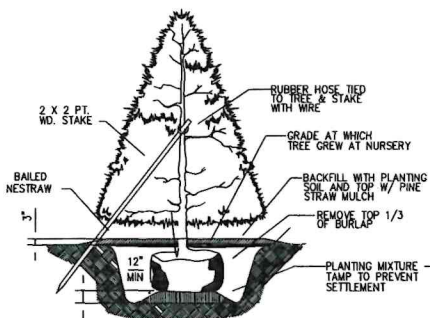


TREE PLANTING DETAIL
NOT TO SCALE

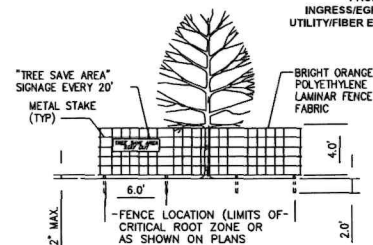

NOTES:

- ALL PARKING WILL OCCUR ON EXISTING DRIVE.
- THERE WILL BE NO BURNING OR BURIAL OF DEBRIS ON SITE.
- ALL BUFFERS AND TREE SAVE AREAS ARE TO BE CLEARLY IDENTIFIED WITH FLAGGING AND/OR FENCING PRIOR TO COMMENCEMENT OF ANY LAND DISTURBANCE.

TREE PROTECTION DETAIL
NOT TO SCALE

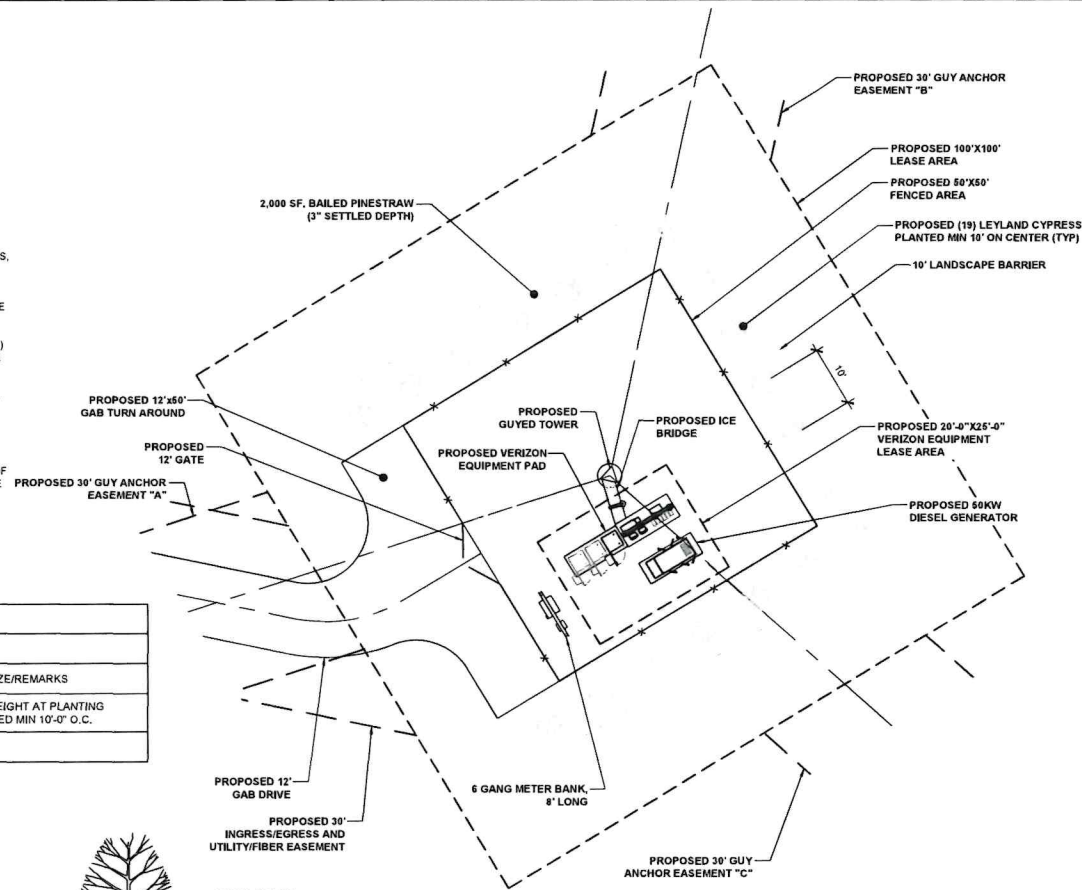

1 LANDSCAPE PLAN
SCALE: NOT TO SCALE

MAINTENANCE NOTES

IT SHALL BE THE RESPONSIBILITY OF THE OWNER/TENANT TO KEEP ALL LANDSCAPING MATERIAL (AS PART OF THE LANDSCAPED AREA) FREE FROM DISEASE AND PROPERLY MAINTAINED IN ORDER TO FULFILL THE PURPOSE FOR WHICH IT WAS ESTABLISHED. THE OWNERS OF THE PROPERTY, AND ANY TENANT ON THE PROPERTY WHERE BUFFERS AND LANDSCAPING ARE REQUIRED, SHALL BE JOINTLY AND SEVERALLY RESPONSIBLE FOR THE MAINTENANCE OF ALL LANDSCAPING MATERIALS. SUCH MAINTENANCE SHALL INCLUDE ALL ACTIONS NECESSARY TO KEEP THE BUFFER AND LANDSCAPE AREAS FREE FROM LITTER AND DEBRIS, TO KEEP PLANTINGS HEALTHY, AND TO KEEP PLANTING AREAS NEAT IN APPEARANCE. ANY VEGETATION THAT CONSTITUTES PART OF THE BUFFER OR LANDSCAPING SHALL BE REPLACED IN THE EVENT IT DIES.

verticalbridge

verizon

SNW
ENGINEERING GROUP, LLC
TOGETHER PLANNING A BETTER TOMORROW
158 BUSINESS CENTER DRIVE
BIRMINGHAM, AL 35244
TEL: 205-252-6985 www.snweng.com

VERTICAL BRIDGE SITE NAME
SALEM CHURCH

VERTICAL BRIDGE SITE NUMBER
US-GA-5707


VERTICAL FUZE ID:
17531034

VERTICAL MDG:
5000922717

ISSUED FOR

REV	DESCRIPTION	BY	DATE
A	CLIENT REVIEW	CCC	01/20/26
0	CONSTRUCTION	CCC	02/27/26
1	CONSTRUCTION	SAL	03/16/26
2	CONSTRUCTION	CCC	03/27/26

CAR PEF005625

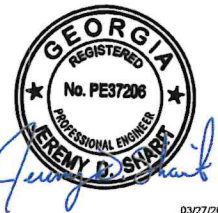

IT IS A VIOLATION OF LAW FOR ANY PERSON, UNLESS THEY ARE ACTING UNDER THE DIRECTION OF A LICENSED PROFESSIONAL ENGINEER, TO ALTER THIS DOCUMENT.

LANDSCAPING DETAILS

SHEET NUMBER:

L-1

SNW JOB #25-0941