


SURVEY DATA		SURVEY COMPANY: FIELD BOOK: PAGES:	
CLASS LOCATION		CLASS 1	
MINIMUM DEPTH OF COVER		3	
PIPE MATERIAL		5000' ϕ 375 GPM, 14 C.C.	
RODAGE		321.2	
ENVIRONMENTAL SURVEY DATA		24763+44 FENCE CORNER, 284 FT. 24763+77 ALUMINUM CORNER, 278 FT. 24767+47 FENCE CORNER, 283 FT. 24768+54 FENCE CORNER, 274 FT. 24768+54 FENCE CORNER, 274 FT. 24768+54 FENCE CORNER, 274 FT. 24768+54 FENCE CORNER, 274 FT. 24768+54 FENCE CORNER, 274 FT.	

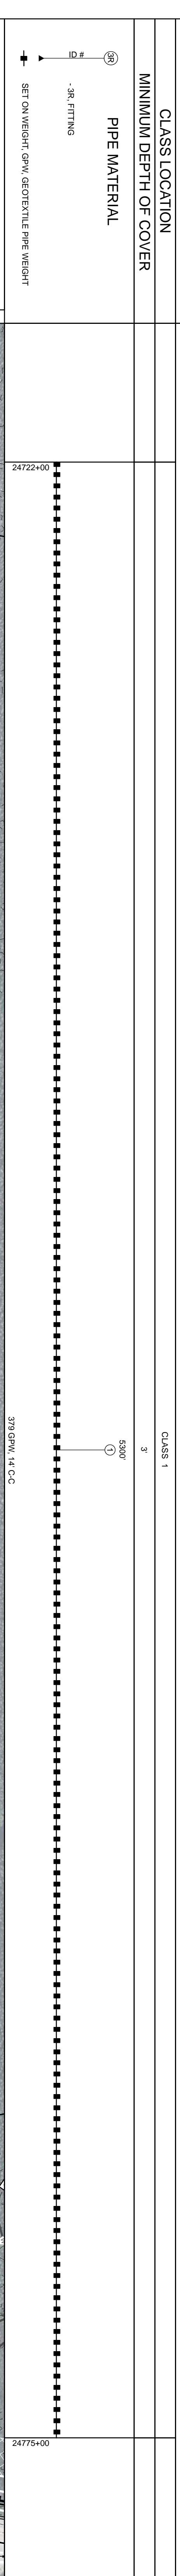

DATE OF AERIAL PHOTOGRAPHY: MARCH 18, 2015

ENVIRONMENTAL SURVEY DATA	24722+00	24722+00	24727+00	24732+00	24737+00	24742+00	24747+00	24752+00	24757+00	24762+00	24767+00	24772+00	24775+00
SENSITIVE AREAS													
PROFILE													
SCALE: HORIZONTAL: 1" = 200' VERTICAL: 1" = 200' THE LOCATION OF TRENCH PLUGS AND SLOPE BREAKERS ARE INTENDED TO BE USED AS A DETERMINANT IN THE FIELD AS DIRECTED BY THE CHIEF INSPECTOR. SLOPE BREAKERS/ARROW INDICATES DIRECTION TRENCH PLUGS CP TEST STATION RECTIFIER DECOUPLER SLOPE BREAKER & TRENCH PLUG SPACING CODE: A - 15% B - 15% C - 15% D - 15% E - 15%													

HYDROSTATIC TEST SECTION				TEST SECTION 30			
REFERENCE DRAWINGS				MATERIALS			
DWG. NO.	DESCRIPTION	REV.	DATE	DESCRIPTION	ITEM NO.	DESCRIPTION	QTY
0		0	06/29/2015	ISSUED FOR BID		36" O.D. X 0.520" W.T. API 5L X70, FBE 16 MILS W/ ID. EPOXY 1.7 MILS	5300 LF
1		1	03/14/2016	ISSUED FOR CONSTRUCTION	1	GEOTEXTILE PIPE WEIGHT 8000 LBS	379 EA
REVISIONS				ENGINEERING APPROVALS			
DRAWN BY: GIE		DATE: 07/04/2016		SIGNATURE: FSR		DATE: 06/29/2015	
CHECKED BY: GIE		DATE: 06/29/2015		SIGNATURE: FSR		DATE: 03/14/2016	
CHK. DATE:				SIGNATURE: JC		DATE: 03/14/2016	
SABAL TRAIL PROJECT PROPOSED 36" PIPELINE STA. 24722+00 TO STA. 24775+00 ALIGNMENT SHEET				POLK COUNTY, FLORIDA			
YEAR: 2017				SHEET: 476 OF 492			
SCALE: 1" = 200'				DWG. 1557-PL-DG-70197-476			
REV. 1							