

LOCATION MAP


N.T.S.

N/F PROPERTY OF
GREYTEAM LLC
MAP 0082B PARCEL 157

SITE DATA


- APPLICANT: FELLOWSHIP OF CHRISTIAN ATHLETES
- MAP 0082B PARCEL 151
- TOTAL ACRES: ±1.10 AC

N/F PROPERTY OF GEORGIA
O. WARD & ROSALIND
MAP 0082B PARCEL 152

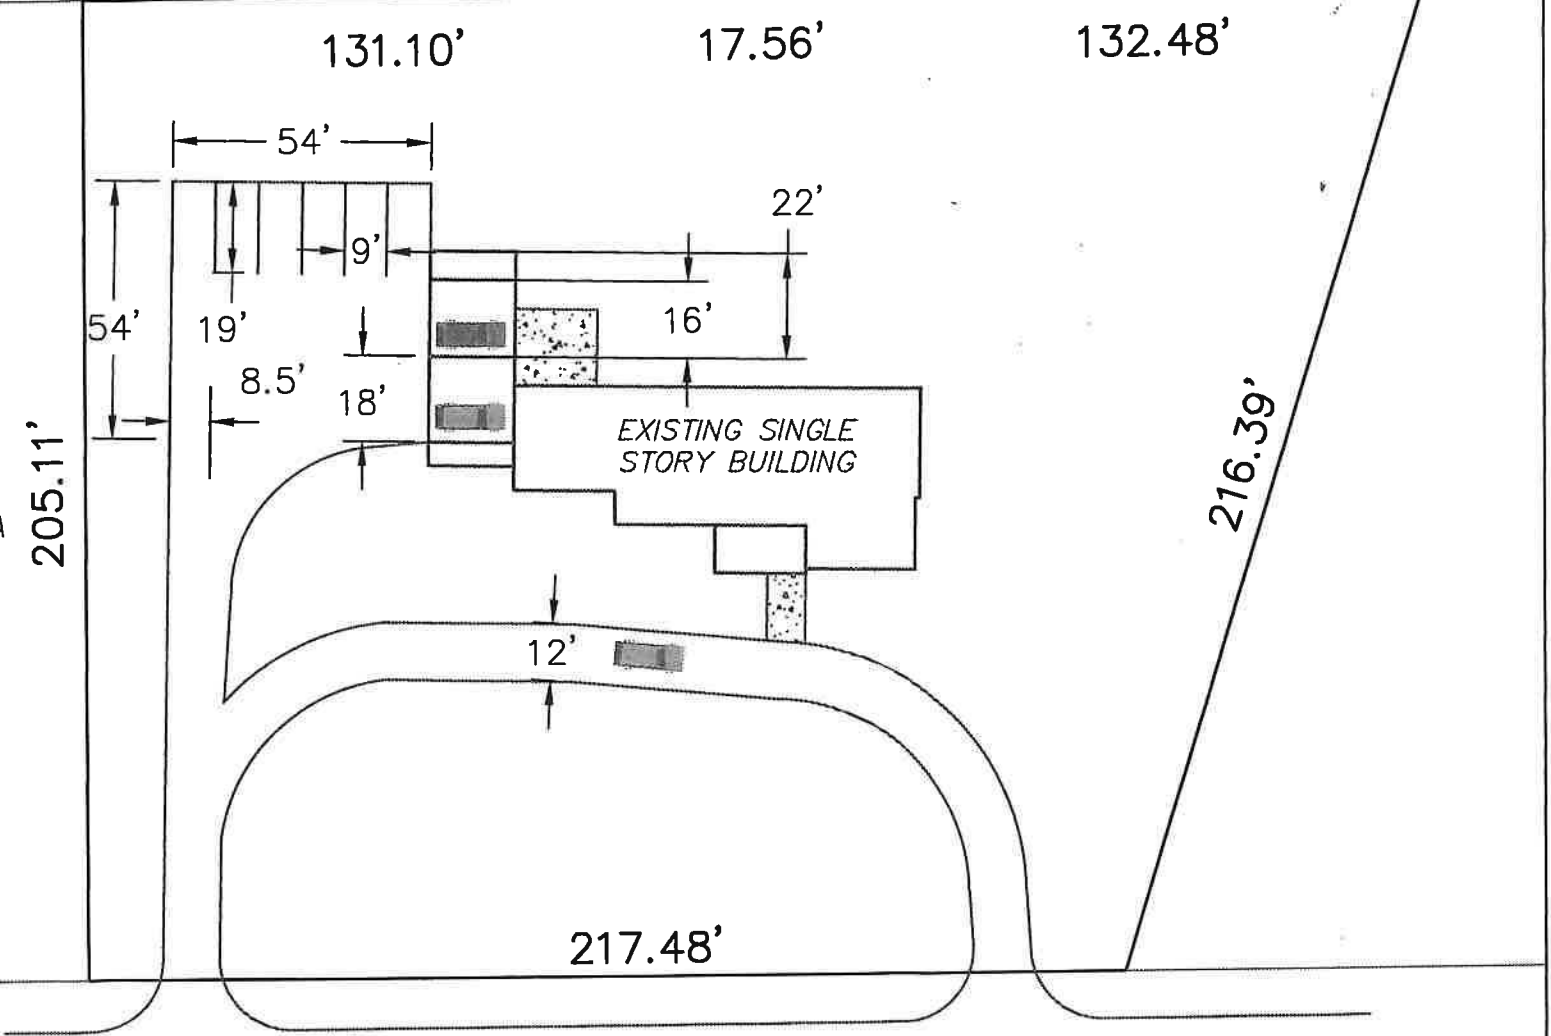

JERRY JONES DRIVE

2110 JERRY JONES DRIVE

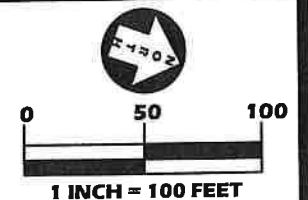

©LEA 2022