


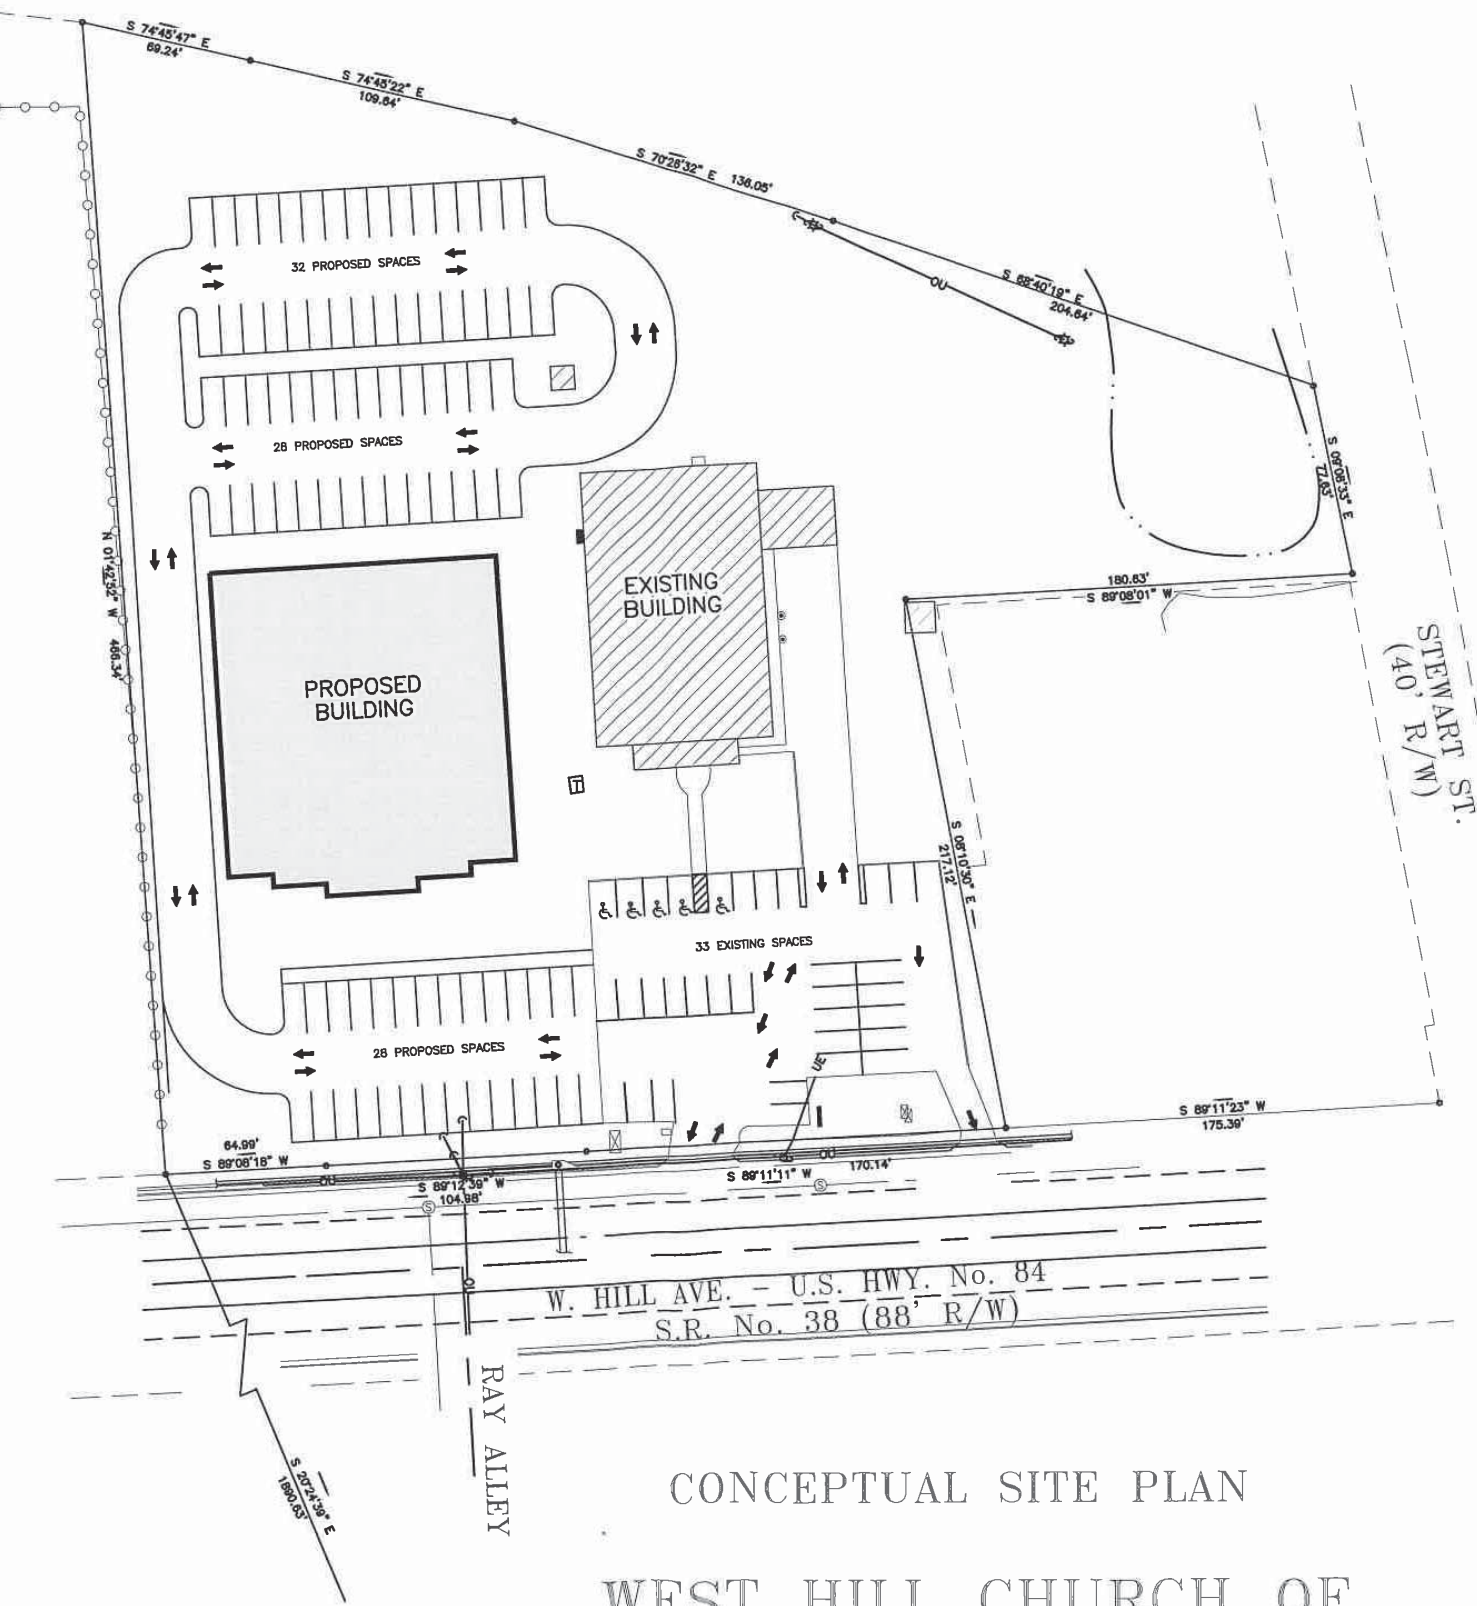

CONCEPTUAL SITE PLAN
WEST HILL CHURCH OF
CHRIST, INC.