




brian@3ten.co 480.550.2800
1149 E ABERDEEN DR
GILBERT, AZ 85296
© 2021 3TEN STUDIO, INC.

1 Q CAR WAH 5+3
ST. AUGUSTINE ST & HARMAN DR
VALDOSTA GA

02 / 20 / 2023
SCHEMATIC SITE PLAN #6

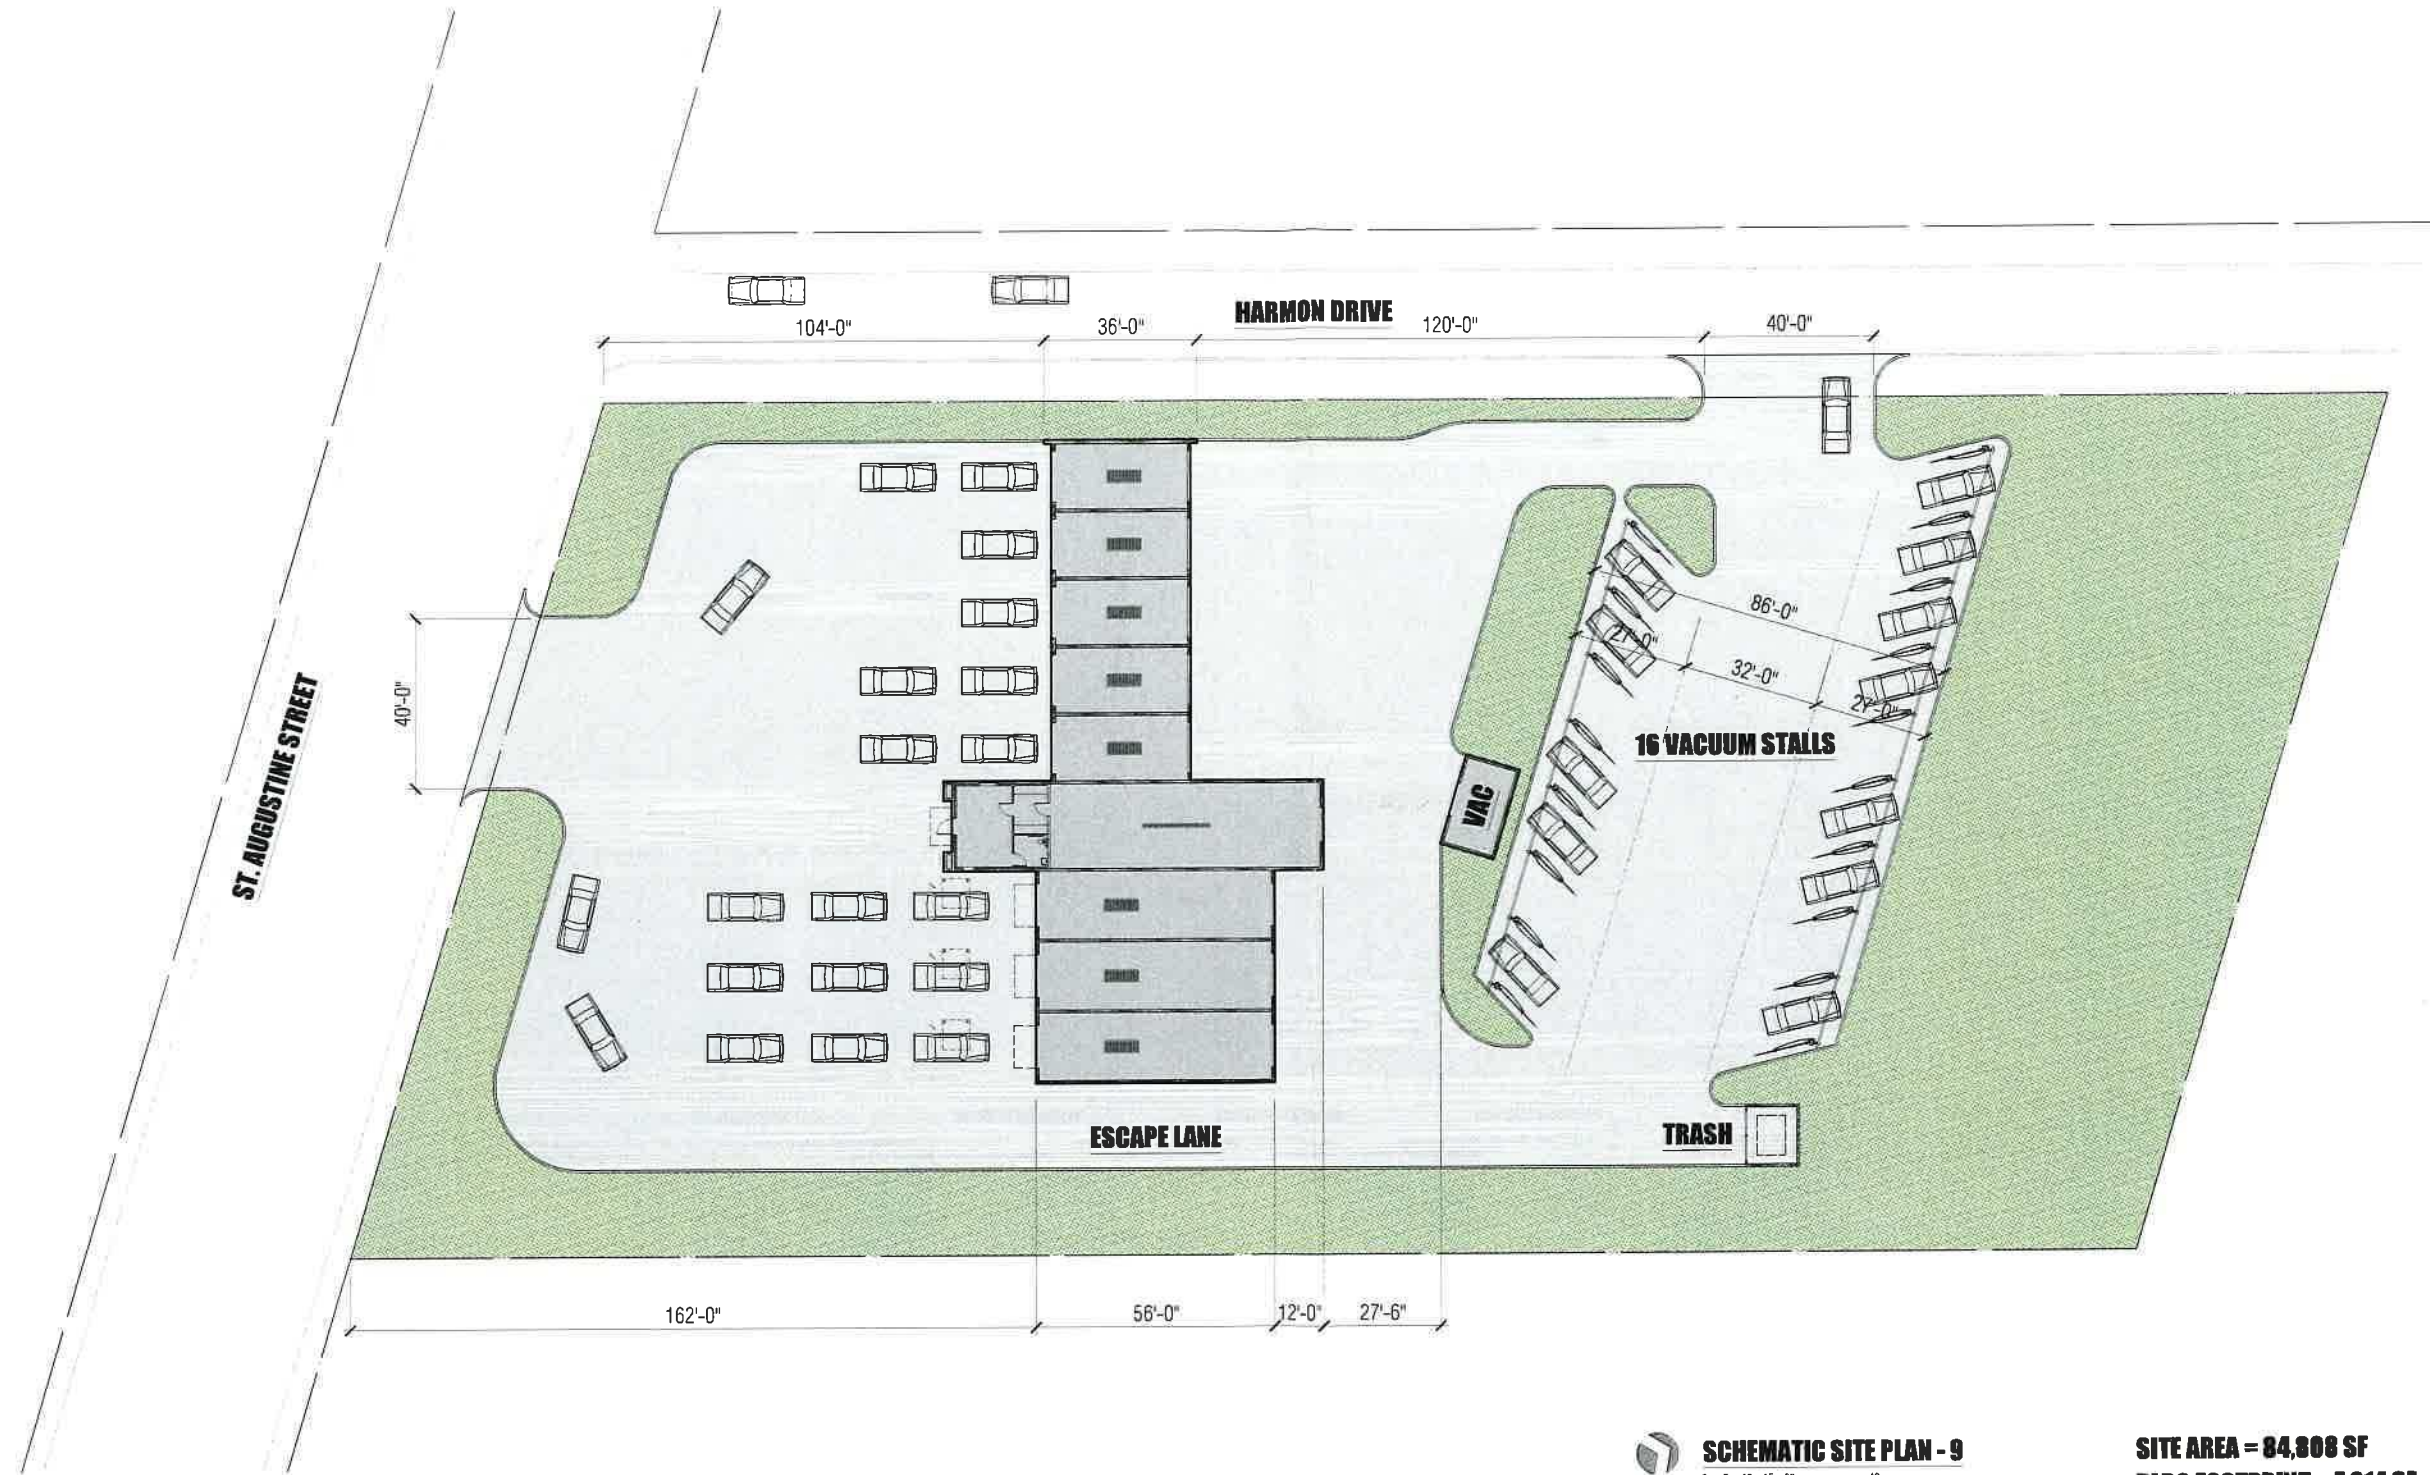

SCHEMATIC SITE PLAN - 9
PLAN NORTH
0 5 10 15 20 40

SITE AREA = 84,808 SF
BLDG FOOTPRINT = 7,614 SF
SITE PAVING = 46,140 SF
GREENSPACE = 31,054 SF