


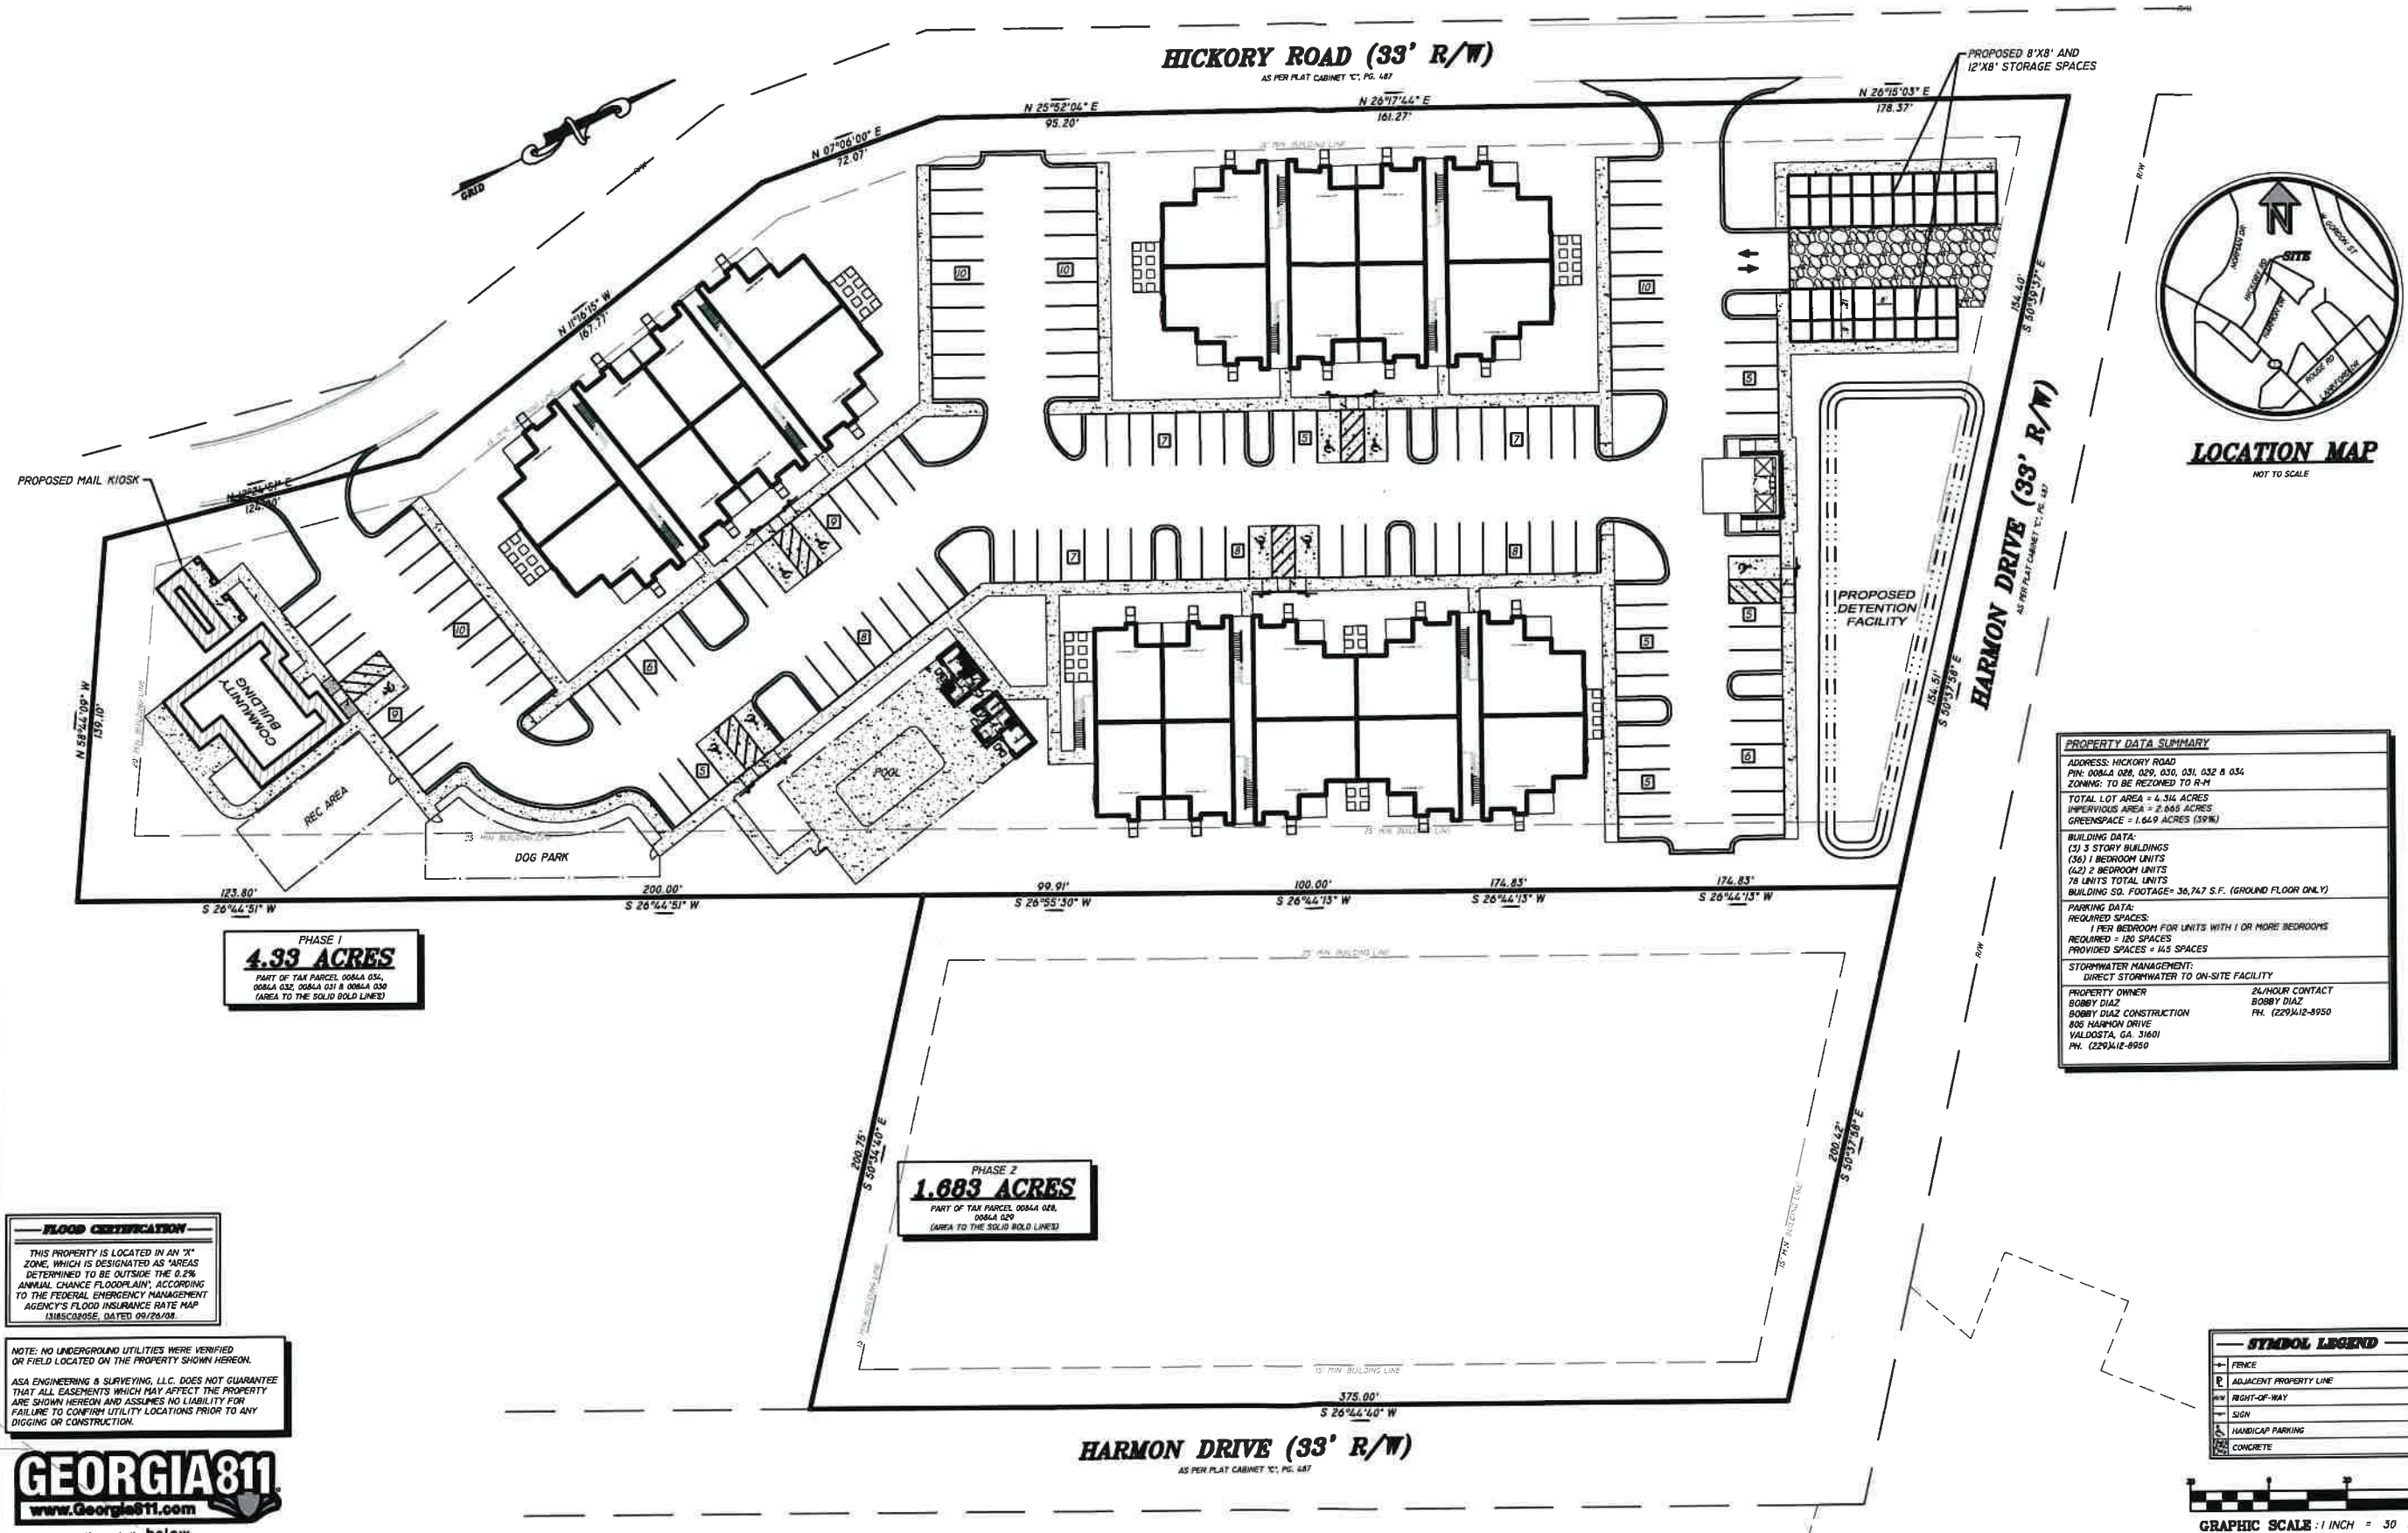

REVISONS			
DRAWN	ALH	DATE	DESCRIPTION
CHECKED	JCS		
	GIS		
	PROJECT		
	WALCRO		
CRD FILE			
DATE	06/29/03		

© COPYRIGHT 2003
 ALL DRAWING IS THE PROPERTY OF ASIA ENGINEERING & SURVEYING, LLC AND MAY NOT BE REPRODUCED

**CONCEPTUAL LAYOUT FOR:
HICKORY HEIGHTS
LOCATED IN L.L. 15 OF THE 11TH L.D.
CITY OF VALDOSTA, LOWNDES COUNTY, GA**

**ASA ENGINEERING
& SURVEYING, LLC.**

103A S. PATTERSON ST. - VALDOSTA, GA 31601
PH: (229) 244-0596 - INFO@ASAENG.COM - LSE 000380

WORK ORDER: 6123

SHEET
OF 1