


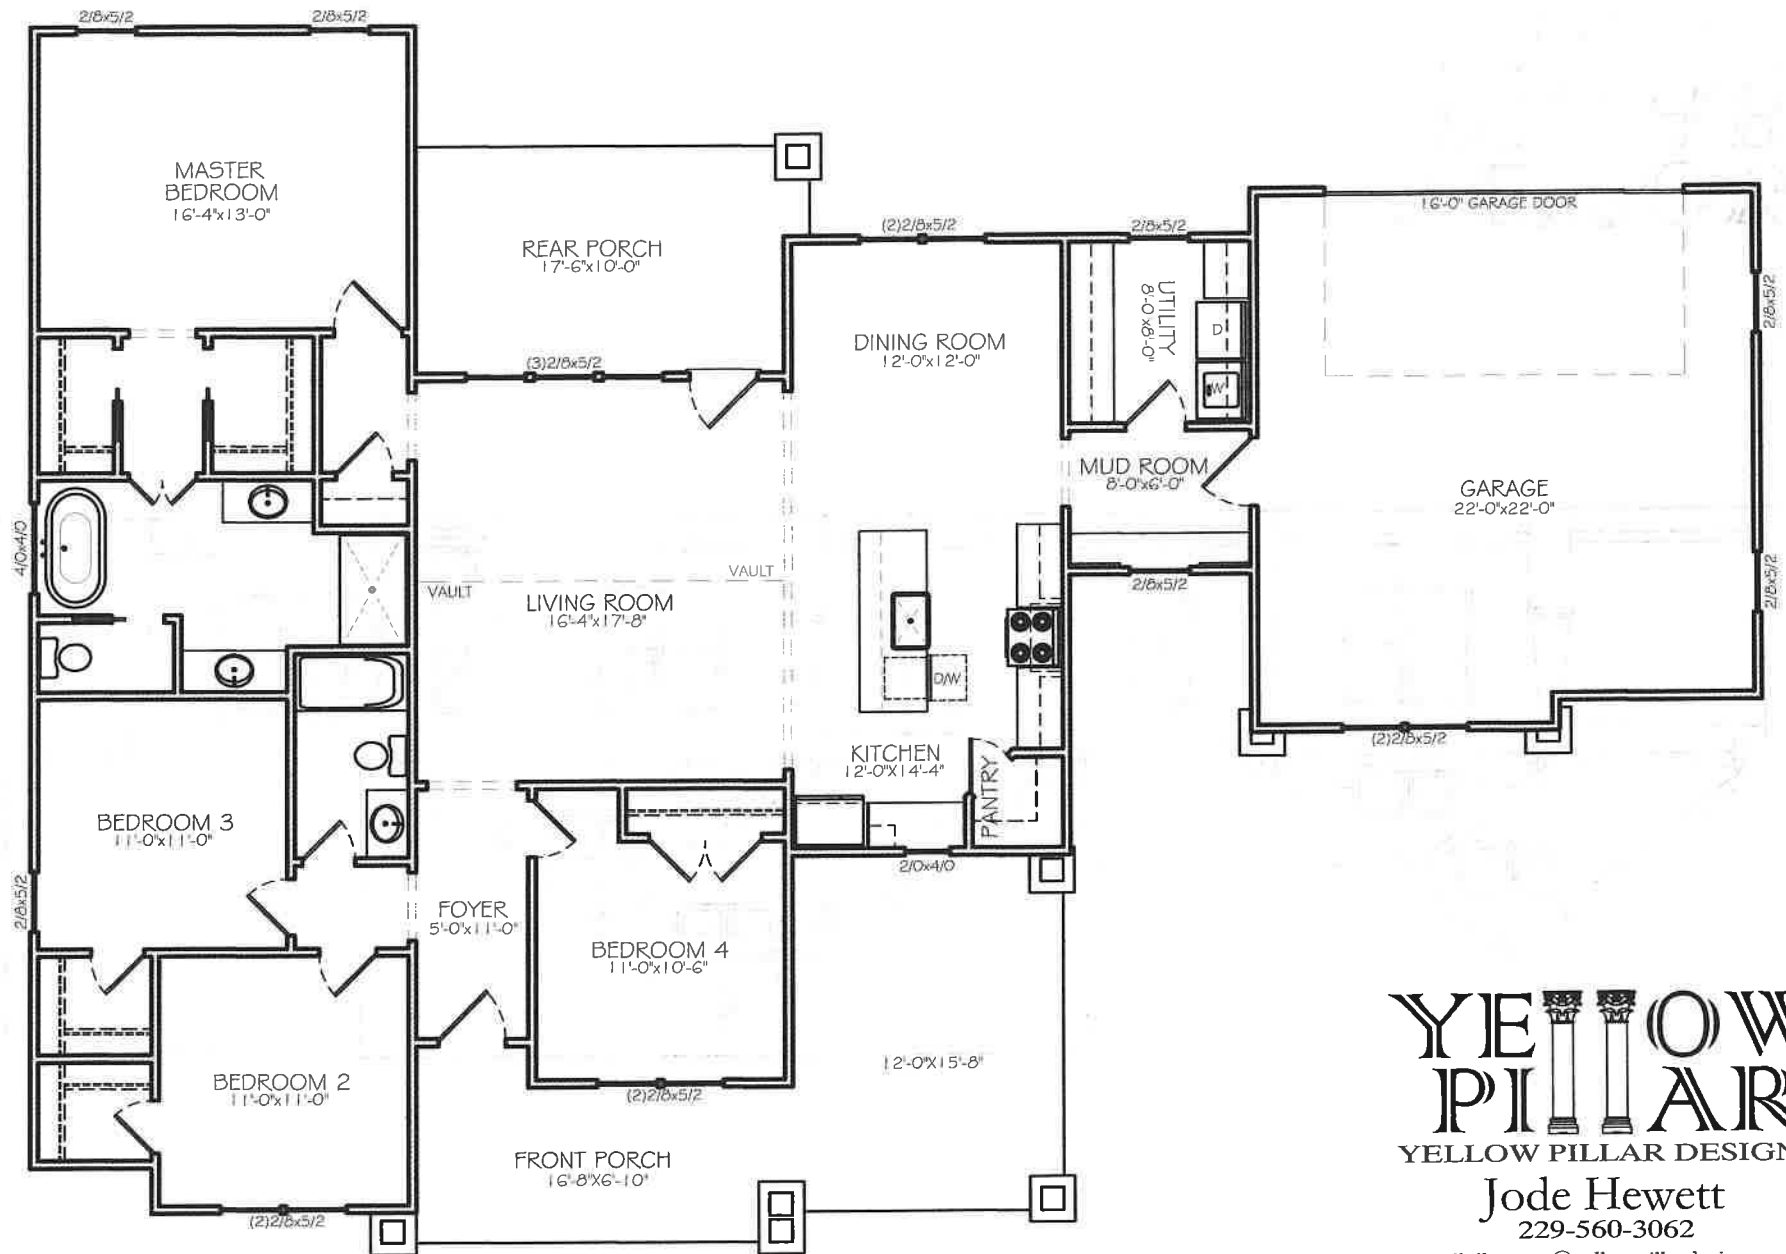

**YELLOW
PILLAR**

YELLOW PILLAR DESIGNS

Jode Hewett

229-560-3062

Email: jhewett@yellowpillardesigns.com

SQUARE FOOTAGE CALCULATIONS

1st FLOOR (HEATED)	1,860 SF
FRONT PORCH	313 SF
REAR PORCH	168 SF
GARAGE	527 SF
TOTAL	2,868 SF