


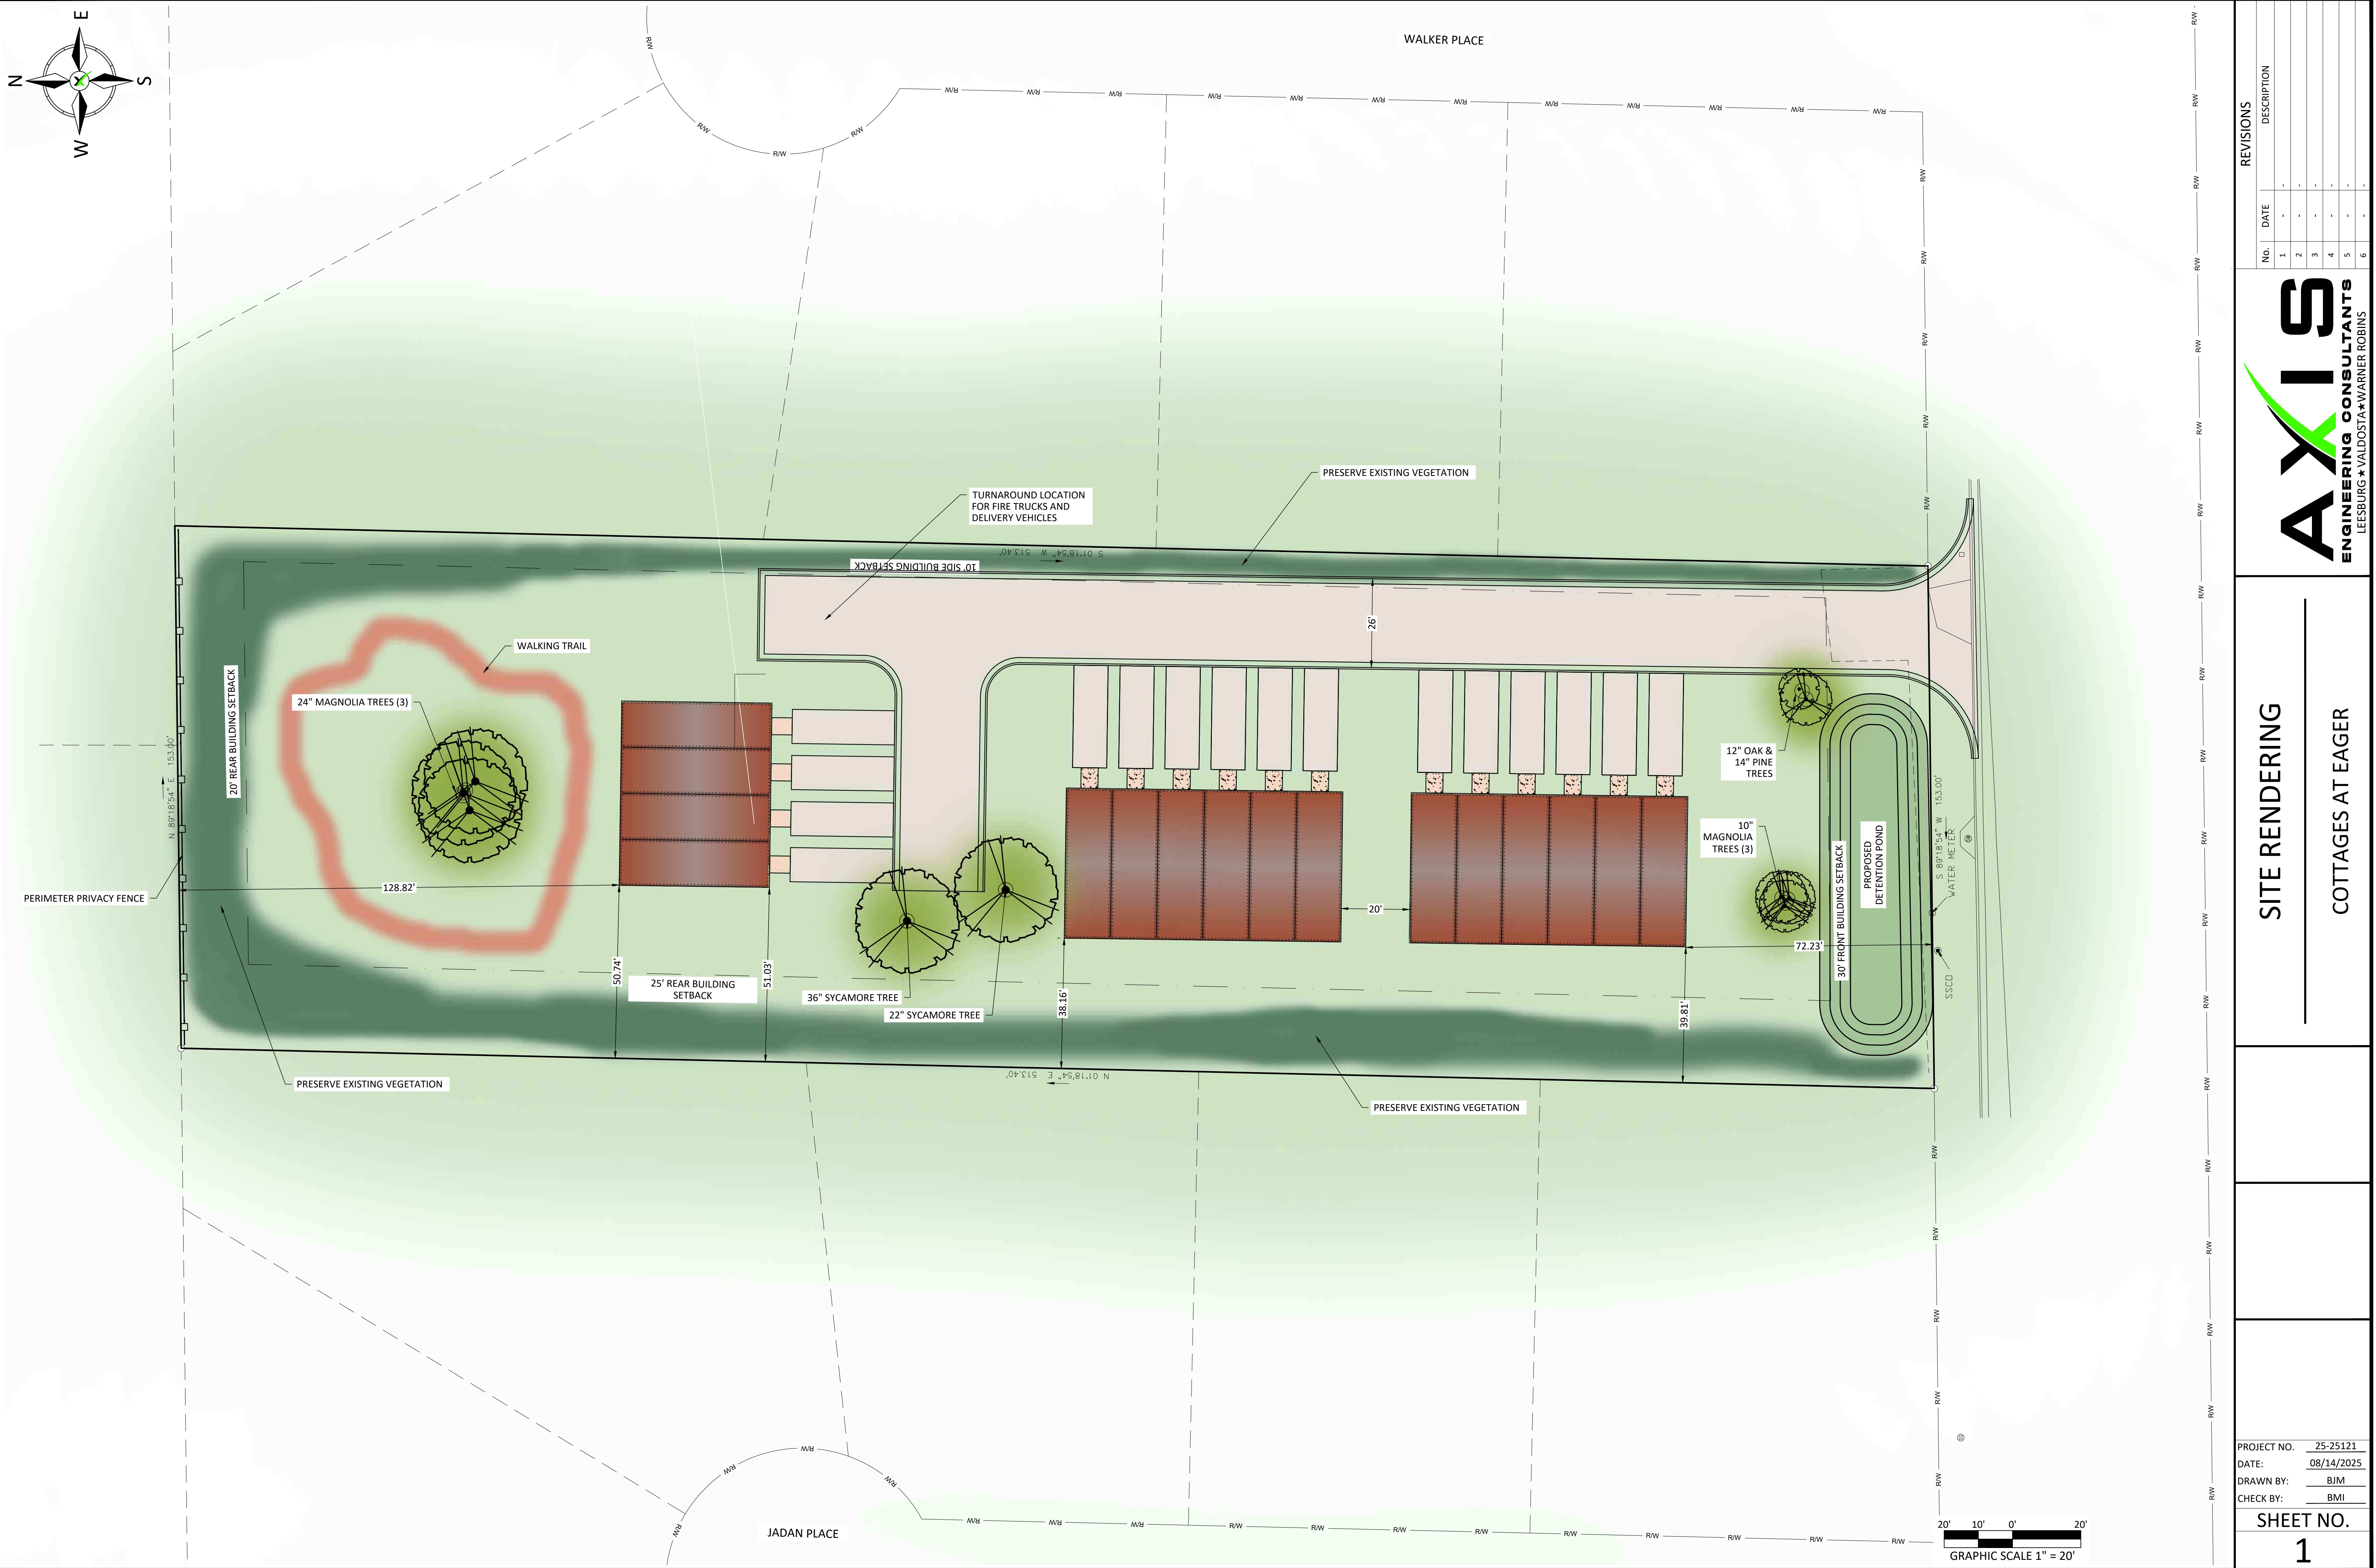

SITE RENDERING

COTTAGES AT EAGER

PROJECT NO. 25-25121

DATE: 08/14/2025

DRAWN BY: BJM

CHECK BY: BMI

SHEET NO.

1

REVISIONS

No.	DATE	DESCRIPTION
1	-	-
2	-	-
3	-	-
4	-	-
5	-	-
6	-	-

AXIS

ENGINEERING CONSULTANTS

LEESBURG ★ VALDOSTA ★ WARNER ROBINS