


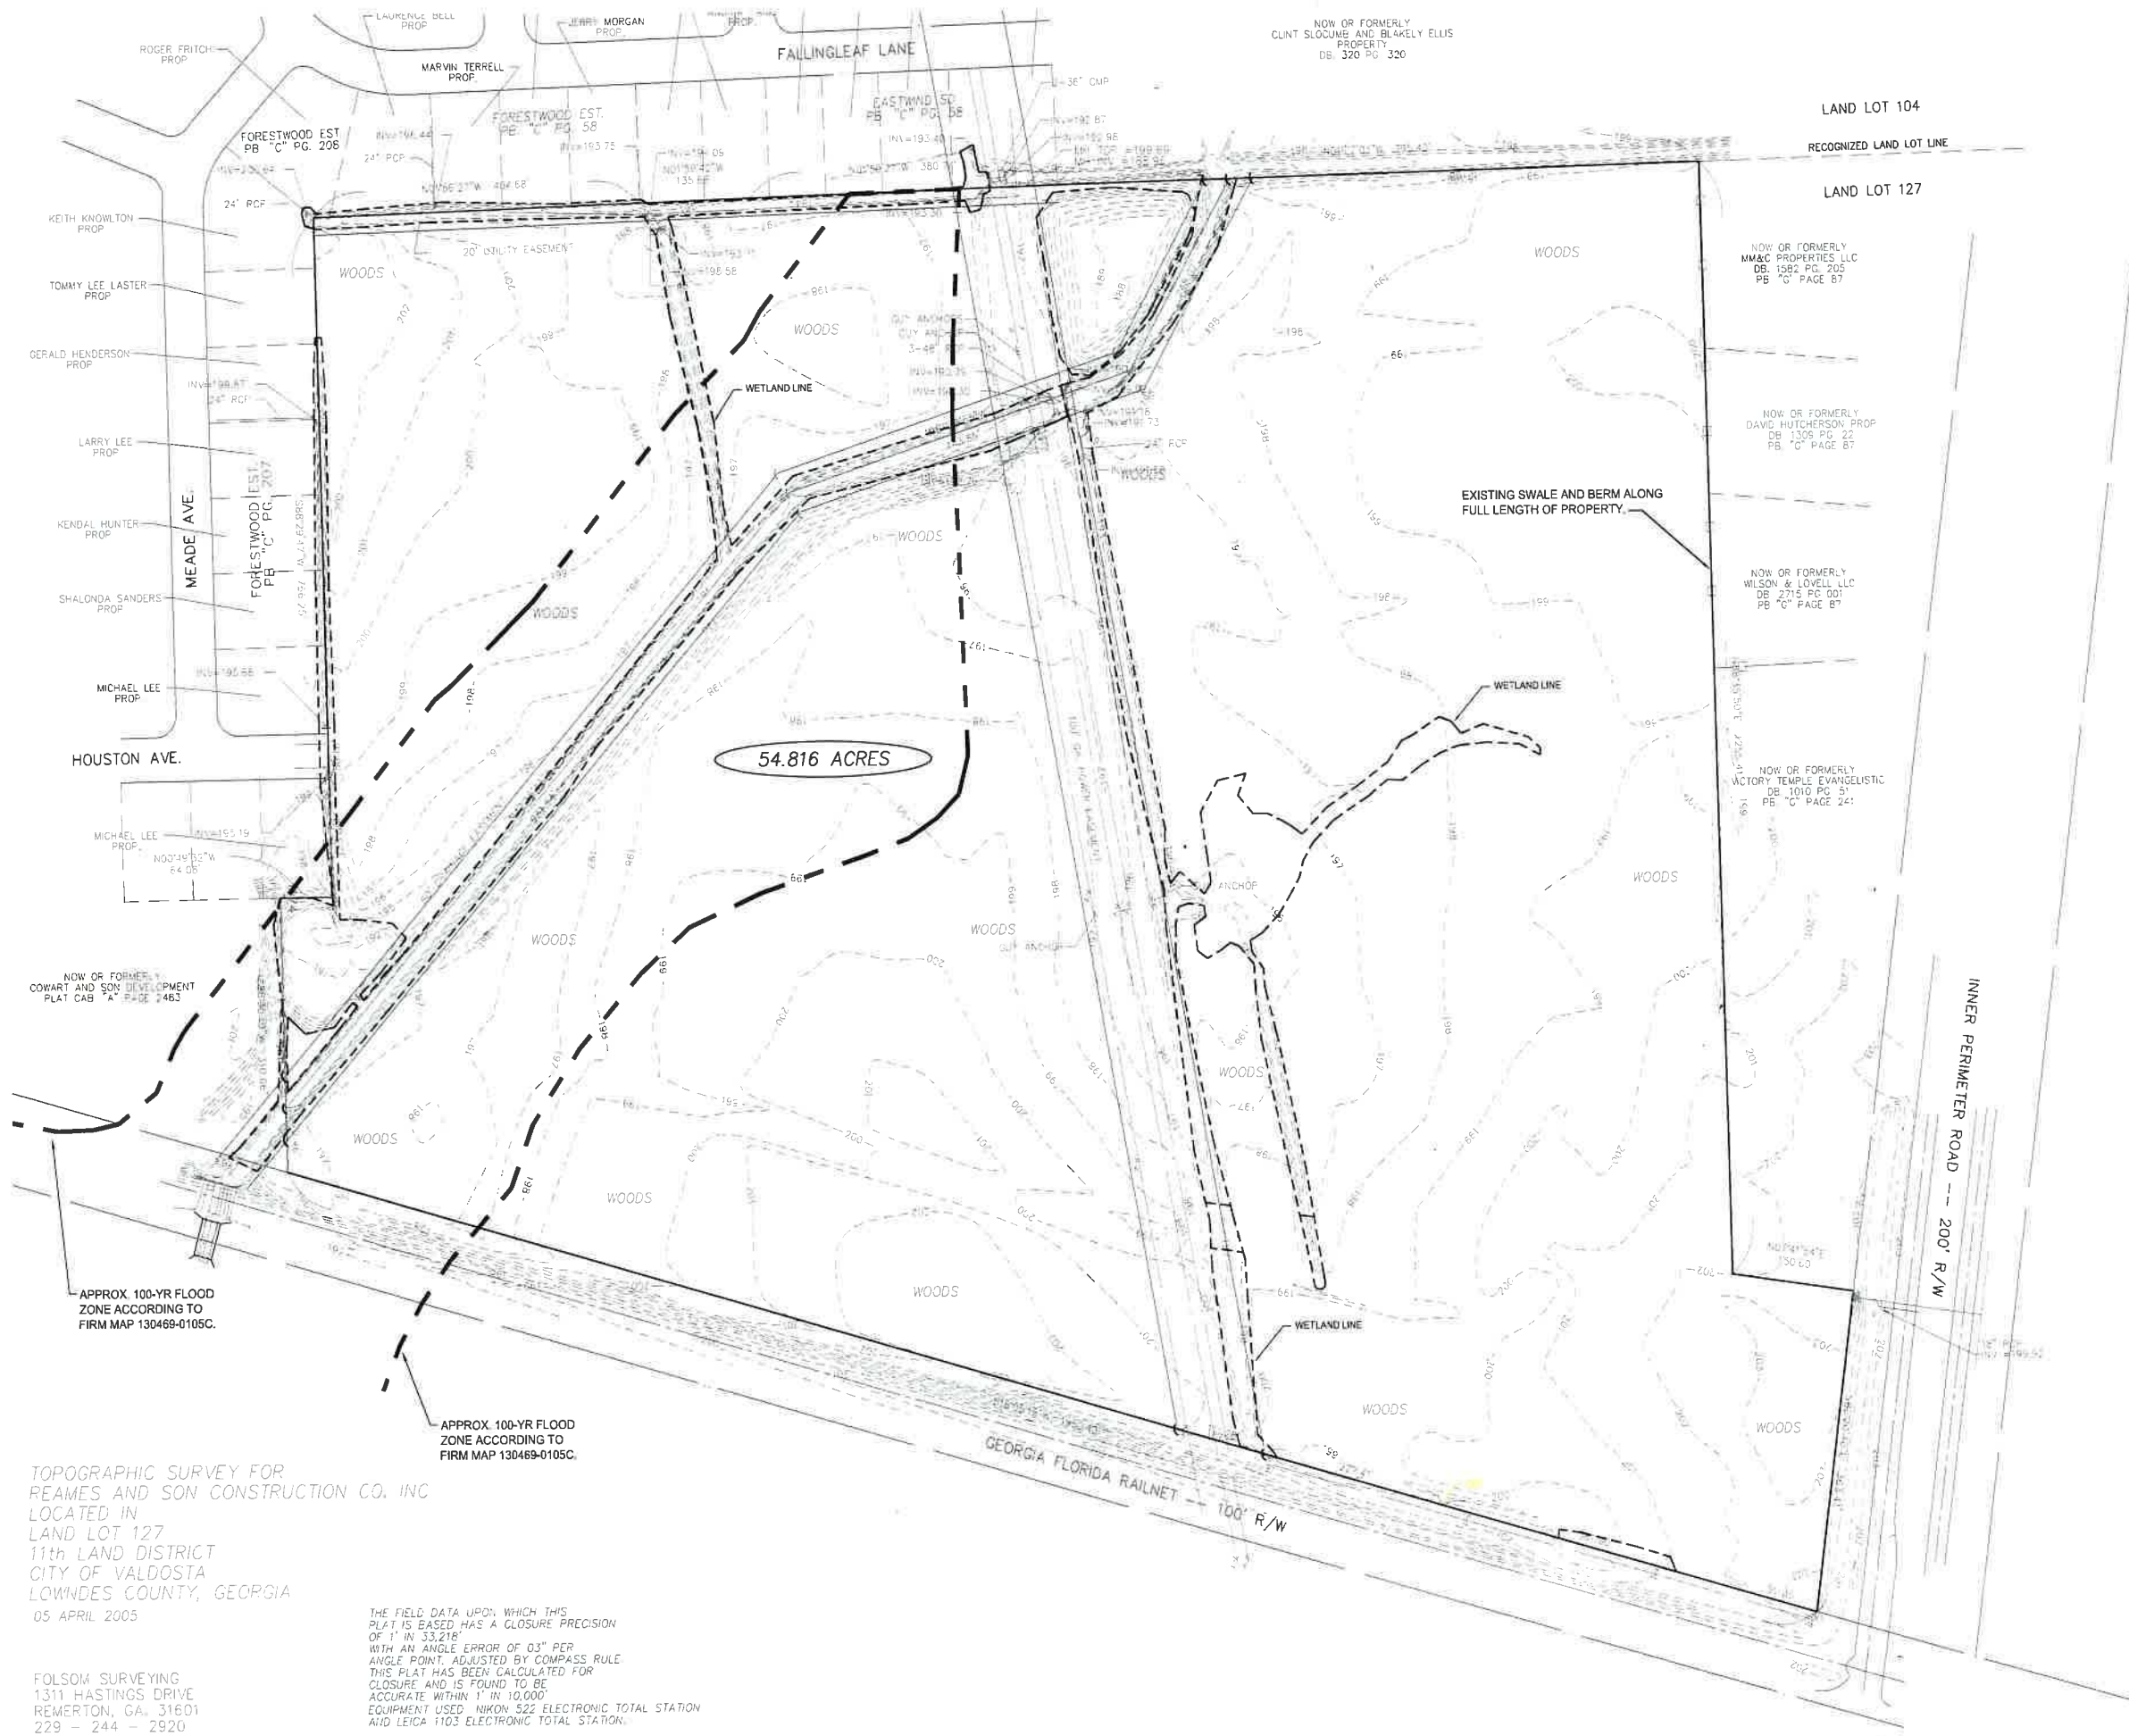

- LEGEND**
- RBF = REBAR FOUND
 - RFP = 5" x 8" x 18" REBAR PLACED
 - CMF = CONCRETE MONUMENT FOUND
 - CMF = CONCRETE MONUMENT PLACED
 - R/W OR R.O.W. = RIGHT OF WAY
 - CL = CENTERLINE
 - IPF = IRON PIPE FOUND
 - AC = ARC LENGTH OF CURVE
 - LC = TANGENT LENGTH OF CURVE
 - RC = RADIUS OF CURVE
 - SW = SIDEWALK
 - BC = BACK OF CURB
 - G = GUTTER
 - LIP = LIP OF GUTTER
 - EP = EDGE OF PAVEMENT
 - X = UTILITY POLE WITH GUY WIRE
 - GV = GAS VALVE
 - WS = WATER SPIGOT
 - WM = WATER METER
 - SC = SEPTIC LINE CLEAN OUT
 - TS = TRAFFIC SIGN
 - TP = TELEPHONE PEDESTAL
 - 219 = CONTOUR LINE
 - 220 = INDEX CONTOUR LINE
 - = SANITARY SEWER LINE WITH FLOW DIRECTION ARROWS
 - = WATER MAIN
 - = OVERHEAD UTILITY LINE
 - = FENCE
 - = NOT TO SCALE

TOPOGRAPHIC SURVEY FOR
REAMES AND SON CONSTRUCTION CO. INC
LOCATED IN
LAND LOT 127
11th LAND DISTRICT
CITY OF VALDOSTA
LOWNDES COUNTY, GEORGIA
05 APRIL 2005

FOLSOM SURVEYING
1311 HASTINGS DRIVE
REMERTON, GA. 31601
229 - 244 - 2920

THE FIELD DATA UPON WHICH THIS
PLAT IS BASED HAS A CLOSURE PRECISION
OF 1" IN 33,218'
WITH AN ANGLE ERROR OF 03" PER
ANGLE POINT, ADJUSTED BY COMPASS RULE.
THIS PLAT HAS BEEN CALCULATED FOR
CLOSURE AND IS FOUND TO BE
ACCURATE WITHIN 1" IN 10,000'.
EQUIPMENT USED: NIKON 522 ELECTRONIC TOTAL STATION
AND LEICA 1103 ELECTRONIC TOTAL STATION.

