


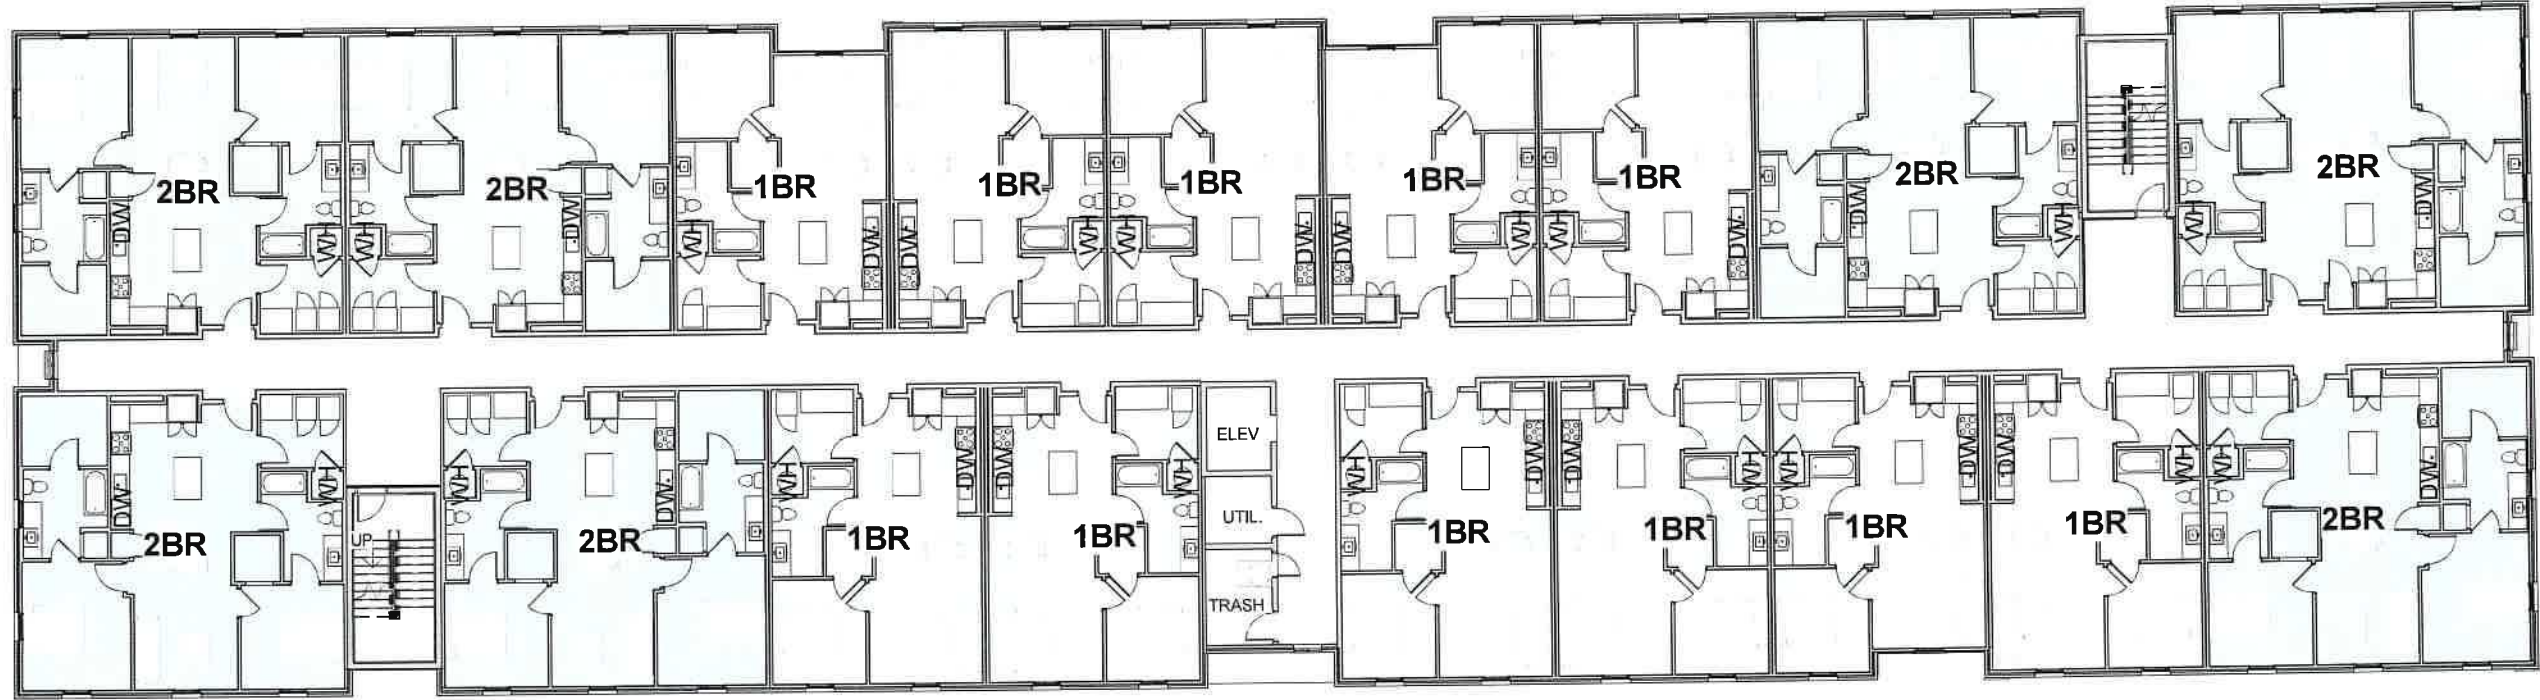

1 TYPICAL FLOOR
1" = 20'-0"

UNIT MIX

1BR	11 units
2BR	7 units

TOTAL		
1BR	33 units	61%
2BR	21 units	39%
	54 units	