



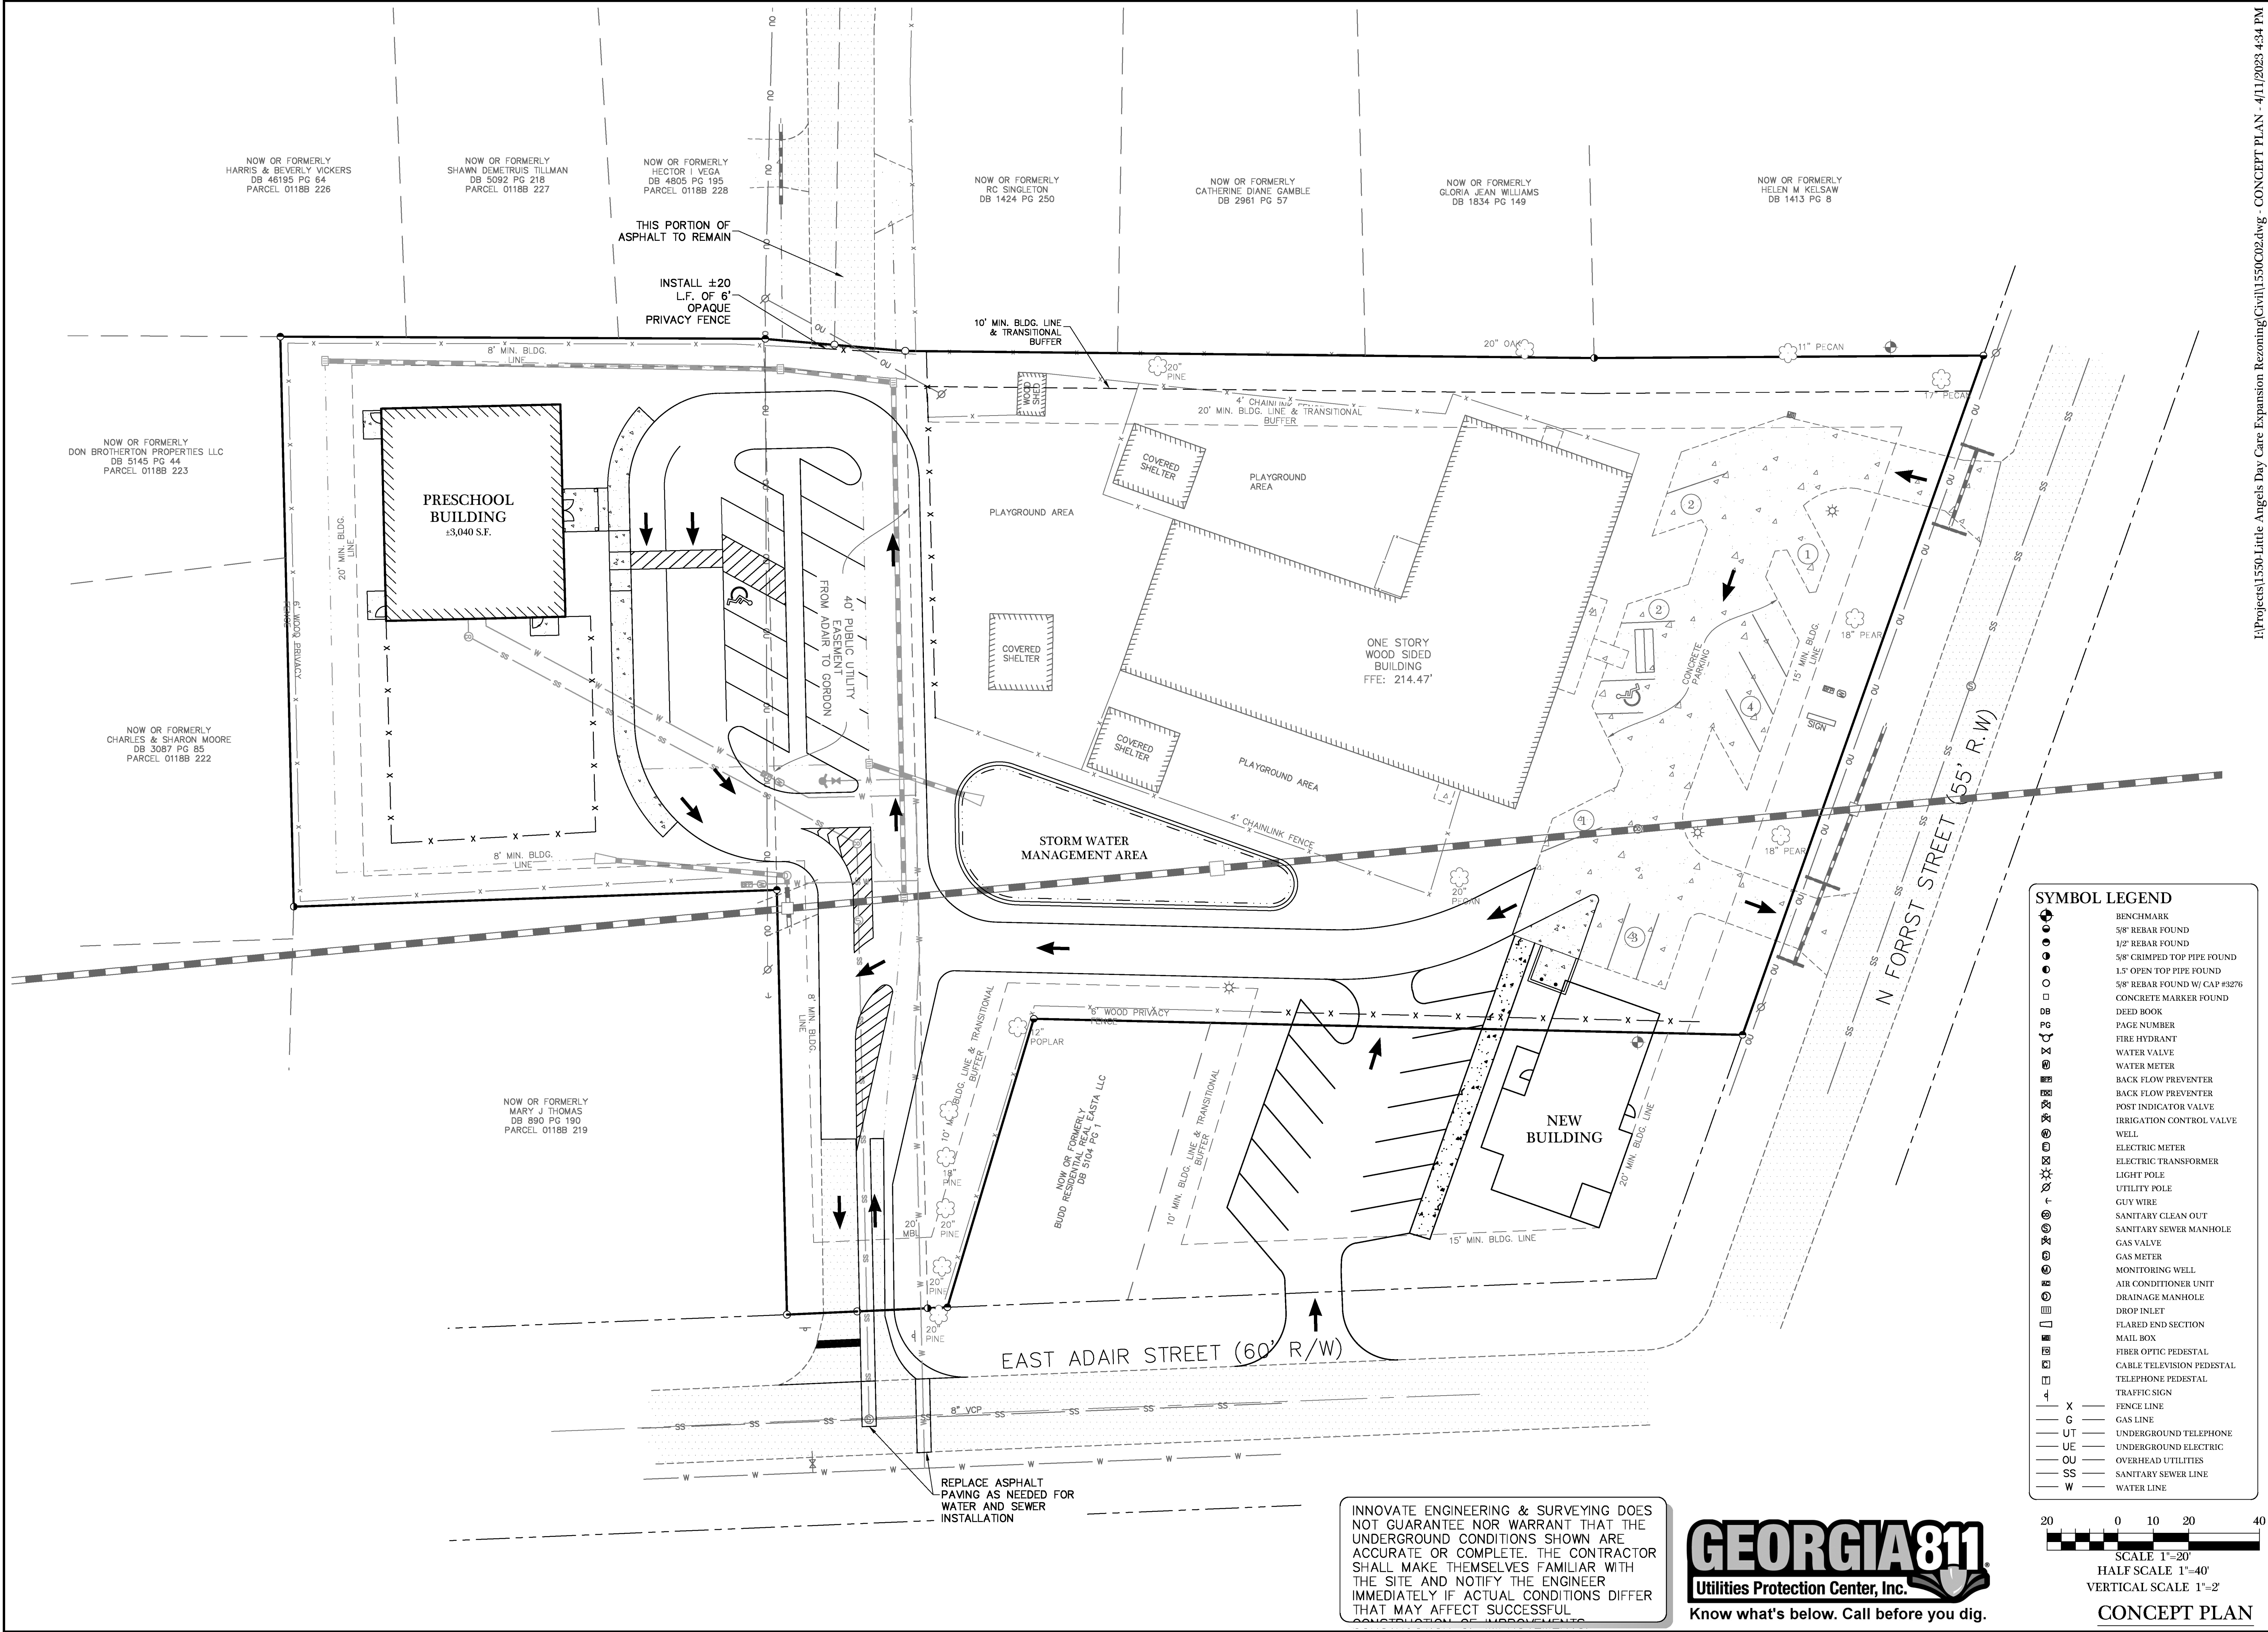

SYMBOL LEGEND	
	BENCHMARK
	5/8" REBAR FOUND
	1/2" REBAR FOUND
	5/8" CRIMPED TOP PIPE FOUND
	1 1/2" OPEN TOP PIPE FOUND
	5/8" REBAR FOUND W/ CAP #3276
	CONCRETE MARKER FOUND
	DEED BOOK
	PAGE NUMBER
	FIRE HYDRANT
	WATER VALVE
	WATER METER
	BACK FLOW PREVENTER
	BACK FLOW PREVENTER
	POST INDICATOR VALVE
	IRRIGATION CONTROL VALVE
	WELL
	ELECTRIC METER
	ELECTRIC TRANSFORMER
	LIGHT POLE
	UTILITY POLE
	GUY WIRE
	SANITARY CLEAN OUT
	SANITARY SEWER MANHOLE
	GAS VALVE
	GAS METER
	MONITORING WELL
	AIR CONDITIONER UNIT
	DRAINAGE MANHOLE
	DROP INLET
	FLARED END SECTION
	MAIL BOX
	FIBER OPTIC PEDESTAL
	CABLE TELEVISION PEDESTAL
	TELEPHONE PEDESTAL
	TRAFFIC SIGN
	FENCE LINE
	GAS LINE
	UNDERGROUND TELEPHONE
	UNDERGROUND ELECTRIC
	OVERHEAD UTILITIES
	SANITARY SEWER LINE
	WATER LINE

INNOVATE ENGINEERING & SURVEYING DOES NOT GUARANTEE NOR WARRANT THAT THE UNDERGROUND CONDITIONS SHOWN ARE ACCURATE OR COMPLETE. THE CONTRACTOR SHALL MAKE THEMSELVES FAMILIAR WITH THE SITE AND NOTIFY THE ENGINEER IMMEDIATELY IF ACTUAL CONDITIONS DIFFER THAT MAY AFFECT SUCCESSFUL CONSTRUCTION OF IMPROVEMENTS.

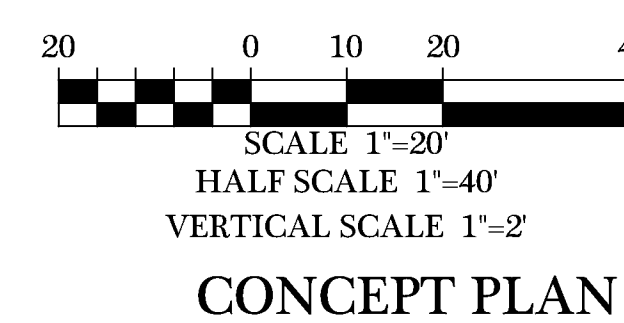

I:\Projects\1550-Little Angels Day Care Expansion\Repointing\Civil\1550C02.dwg - CONCEPT PLAN - 4/11/2023 4:34 PM

REVISIONS	
DATE	DESCRIPTION

LITTLE ANGELS DAYCARE
EXPANSION
CITY OF VALDOSTA, LOWNDES COUNTY, GEORGIA
LAND LOT 78 LAND DISTRICT 11TH

INNOVATE!
Engineering & Surveying
PHONE: 229-249-9113 - www.innovatecs.com
2214 N. Patterson Street, Valdosta, GA 31602

NOT FOR
CONSTRUCTION

DATE:
04/11/2023
DRAWN BY:
M. WILSON
CHECKED BY:
B. KENT

SHEET
1 of 1
PROJECT NUMBER
1550