

RETRACEMENT  
AND  
MOBILE HOME PLACEMENT  
SURVEY FOR

# LATOYONA SPEED AND SAN ANTONIO GRAHAM

410 N BARACK OBAMA BLVD.

LAND LOT 78 OF THE 11TH LAND DISTRICT  
VALDOSTA, LOWNDES COUNTY, GEORGIA

SURVEY DATE: FEBRUARY 26, 2026  
PLAT DATE: MARCH 13, 2026



GRAPHIC SCALE : 1 INCH = 30 FT.





THIS SURVEY WAS PREPARED IN CONFORMITY WITH THE TECHNICAL STANDARDS FOR PROPERTY SURVEYS IN GEORGIA AS SET FORTH IN CHAPTER 180-7 OF THE RULES OF THE GEORGIA BOARD OF REGISTRATION FOR PROFESSIONAL ENGINEERS AND LAND SURVEYORS AND AS SET FORTH IN THE GEORGIA PLAT ACT O.C.G.A. 15-6-67.

## Southeastern Surveying, Inc.

601 N. St. Augustine Rd. Telephone: 229-259-9455  
Valdosta, GA 31601 Fax: 229-259-9926

E-mail: bherring@sesurveying.com  
GA Certificate of Authorization No. 685

R/W — RIGHT OF WAY  
C/L — CENTERLINE  
EQUIPMENT USED: TOPCON PS-103A "TOTAL STATION"  
FIELD MEASUREMENTS WERE BASED UPON REDUNDANT MEASUREMENTS OF THE PROPERTY CORNERS WITH RESPECT TO EACH OTHER WITHIN THE SURVEY AND CONFORMS TO BOARD RULE 180-7-.03 FOR HORIZONTAL MEASUREMENTS FOR SUBJECT AREA.  
PLAT CLOSURE: 1'/175,582  
BEARINGS SHOWN WERE CALCULATED FROM FIELD ANGLES TURNED REFERENCED TO REFERENCE BEARING PC A, PG 2016

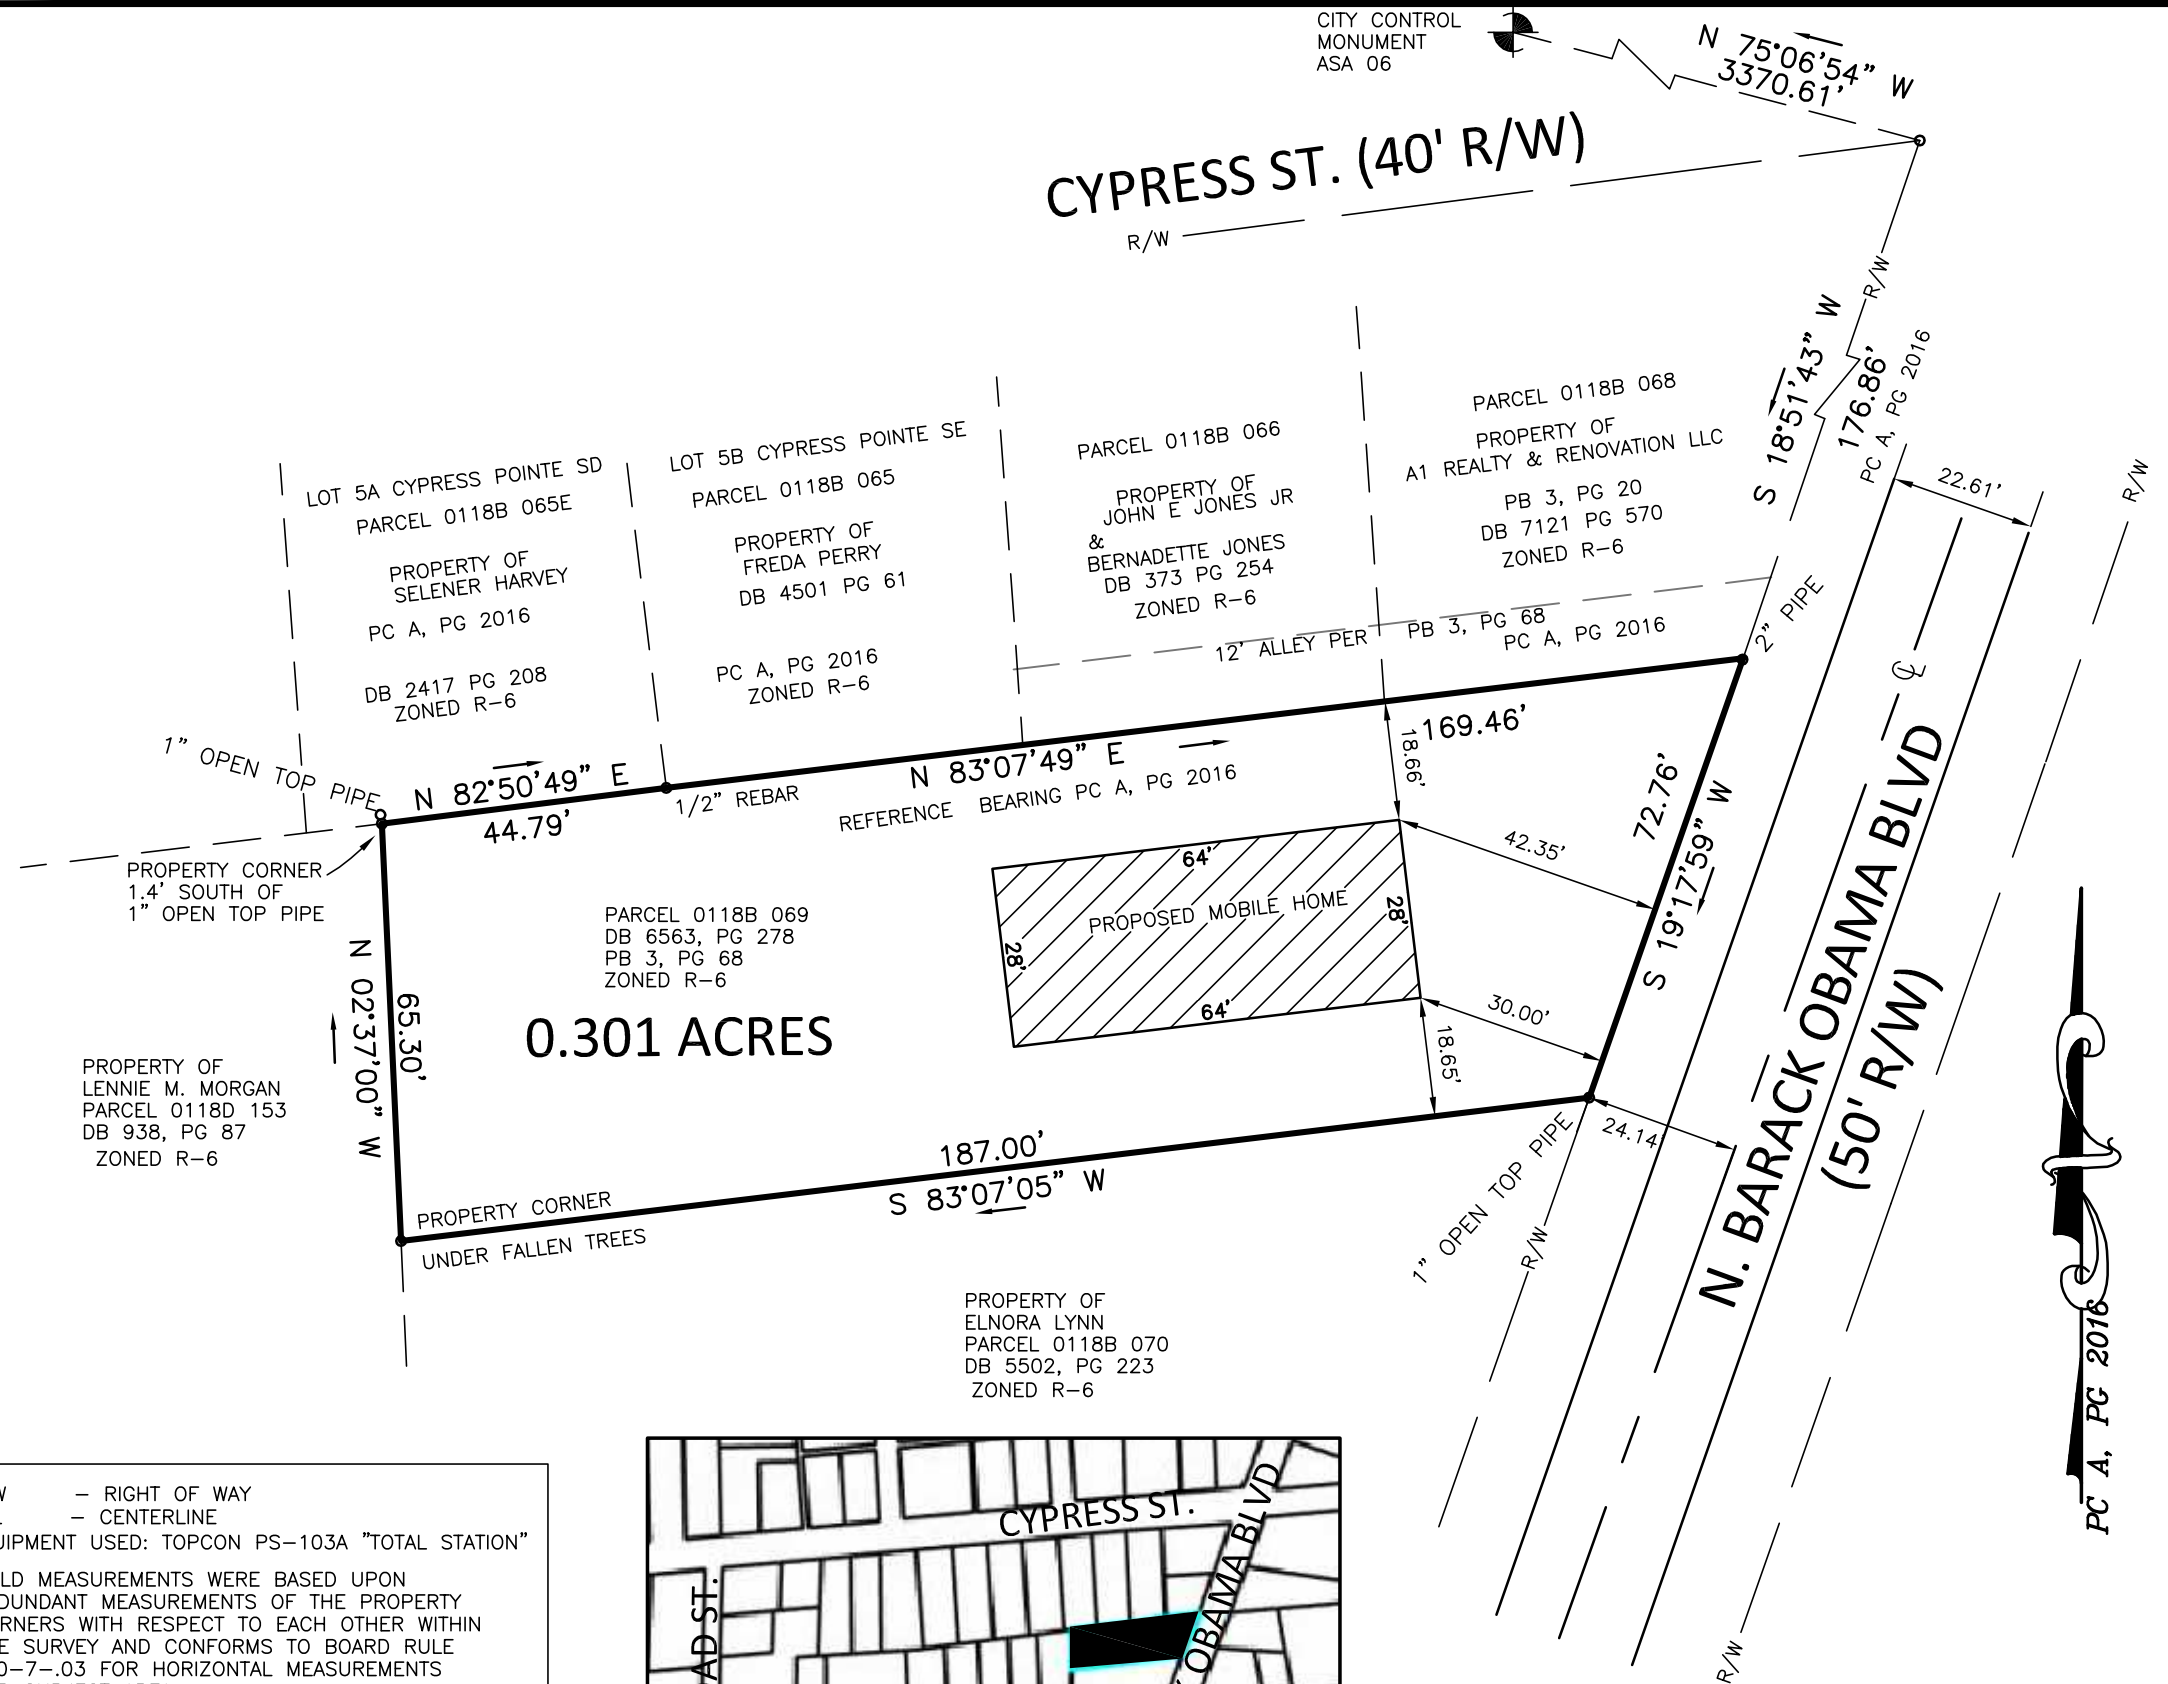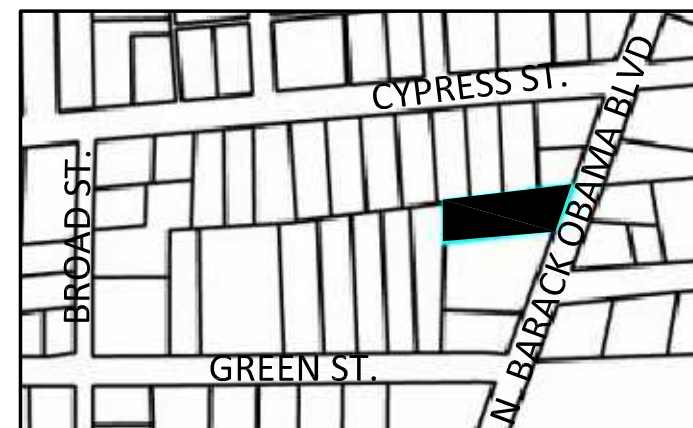

PC A, PG 2016