
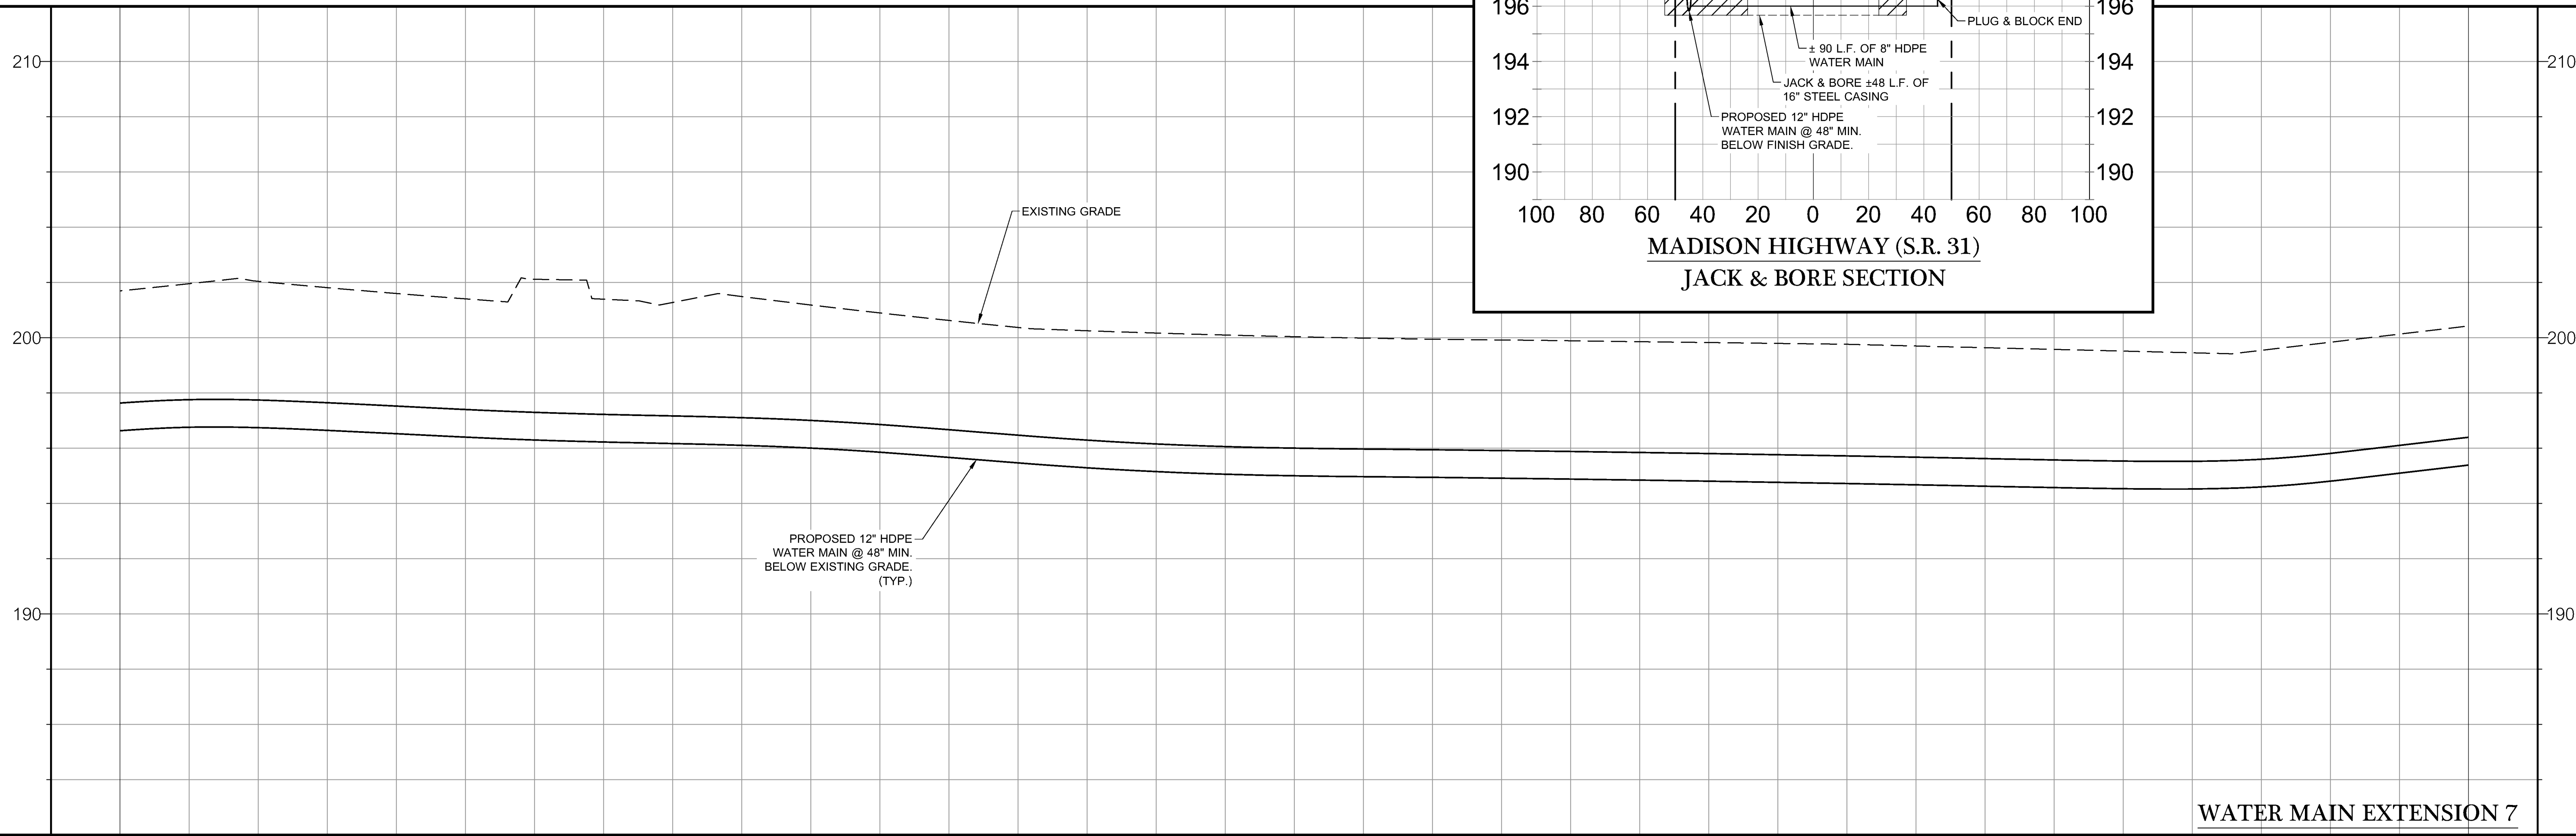
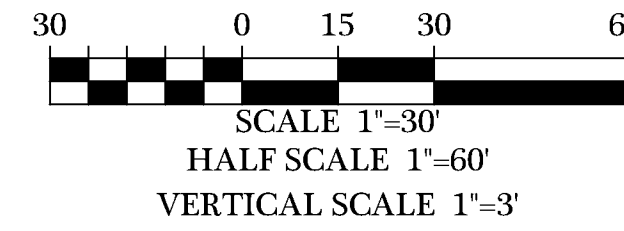


EROSION SYMBOL LEGEND

Ds1	DISTURBED AREA STABILIZATION (WITH MULCHING ONLY)
Ds2	DISTURBED AREA STABILIZATION (WITH TEMPORARY SEEDING)
Ds3	DISTURBED AREA STABILIZATION (WITH PERMANENT SEEDING)
Du	DUST CONTROL

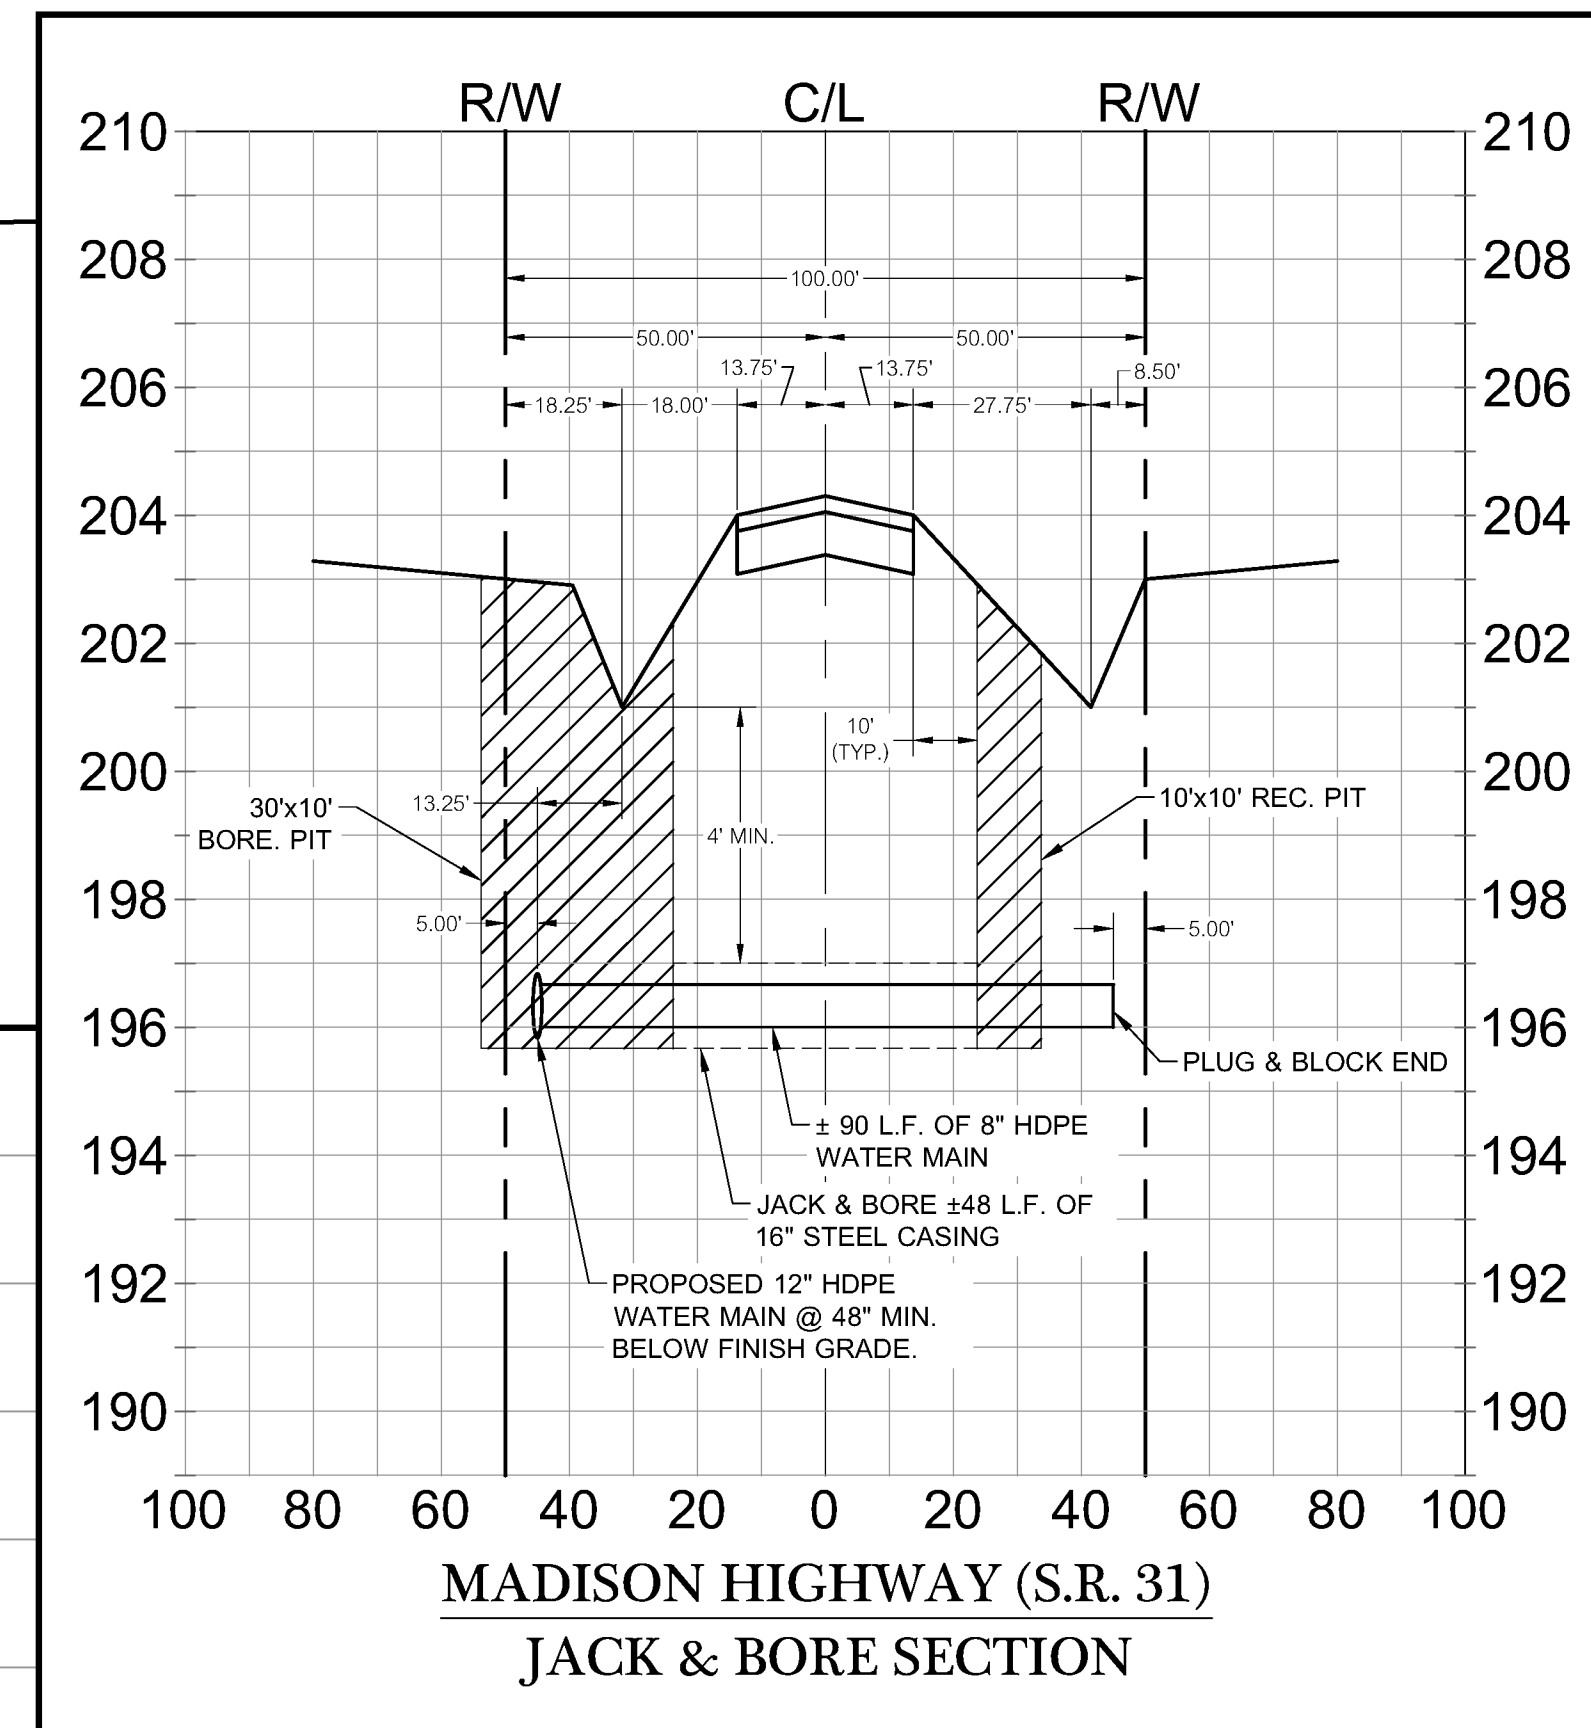

WATER MAIN EXTENSION 7

DATE	REVISIONS
06/24/2022	REVISIONS PER COUNTY COMMENTS
06/24/2022	REVISIONS PER COUNTY COMMENTS
07/14/2022	REVISIONS PER COUNTY COMMENTS
07/14/2022	REVISIONS PER COUNTY COMMENTS
07/14/2022	REVISIONS PER COUNTY COMMENTS

BRIGGSTON ROAD
PAVING IMPROVEMENTS
LOWNDES COUNTY, GEORGIA
L.L. 20, 21, 24, 25, & 26 OF THE 16TH L.D.
& L.L. 70 & 71 OF THE 11TH L.D.

INNOVATE!
Engineering & Surveying
PHONE: 229-249-9113 - www.innovatees.com
2214 N. Patterson Street, Valdosta, GA 31602

GEORGIA
REGISTERED
No. 22564
PROFESSIONAL
ENGINEER
William D. Kent
WILLIAM D. KENT

LEVEL II CERT. 8141
DATE: 09/14/2022
DRAWN BY: M. WILSON
CHECKED BY: B. KENT

201.44	201.51	201.59	201.80	201.17	199.85	199.52	199.64	199.54	200.72
58+00	59+00	60+00	61+00	62+00	63+00	64+00	65+00	66+00	67+00