
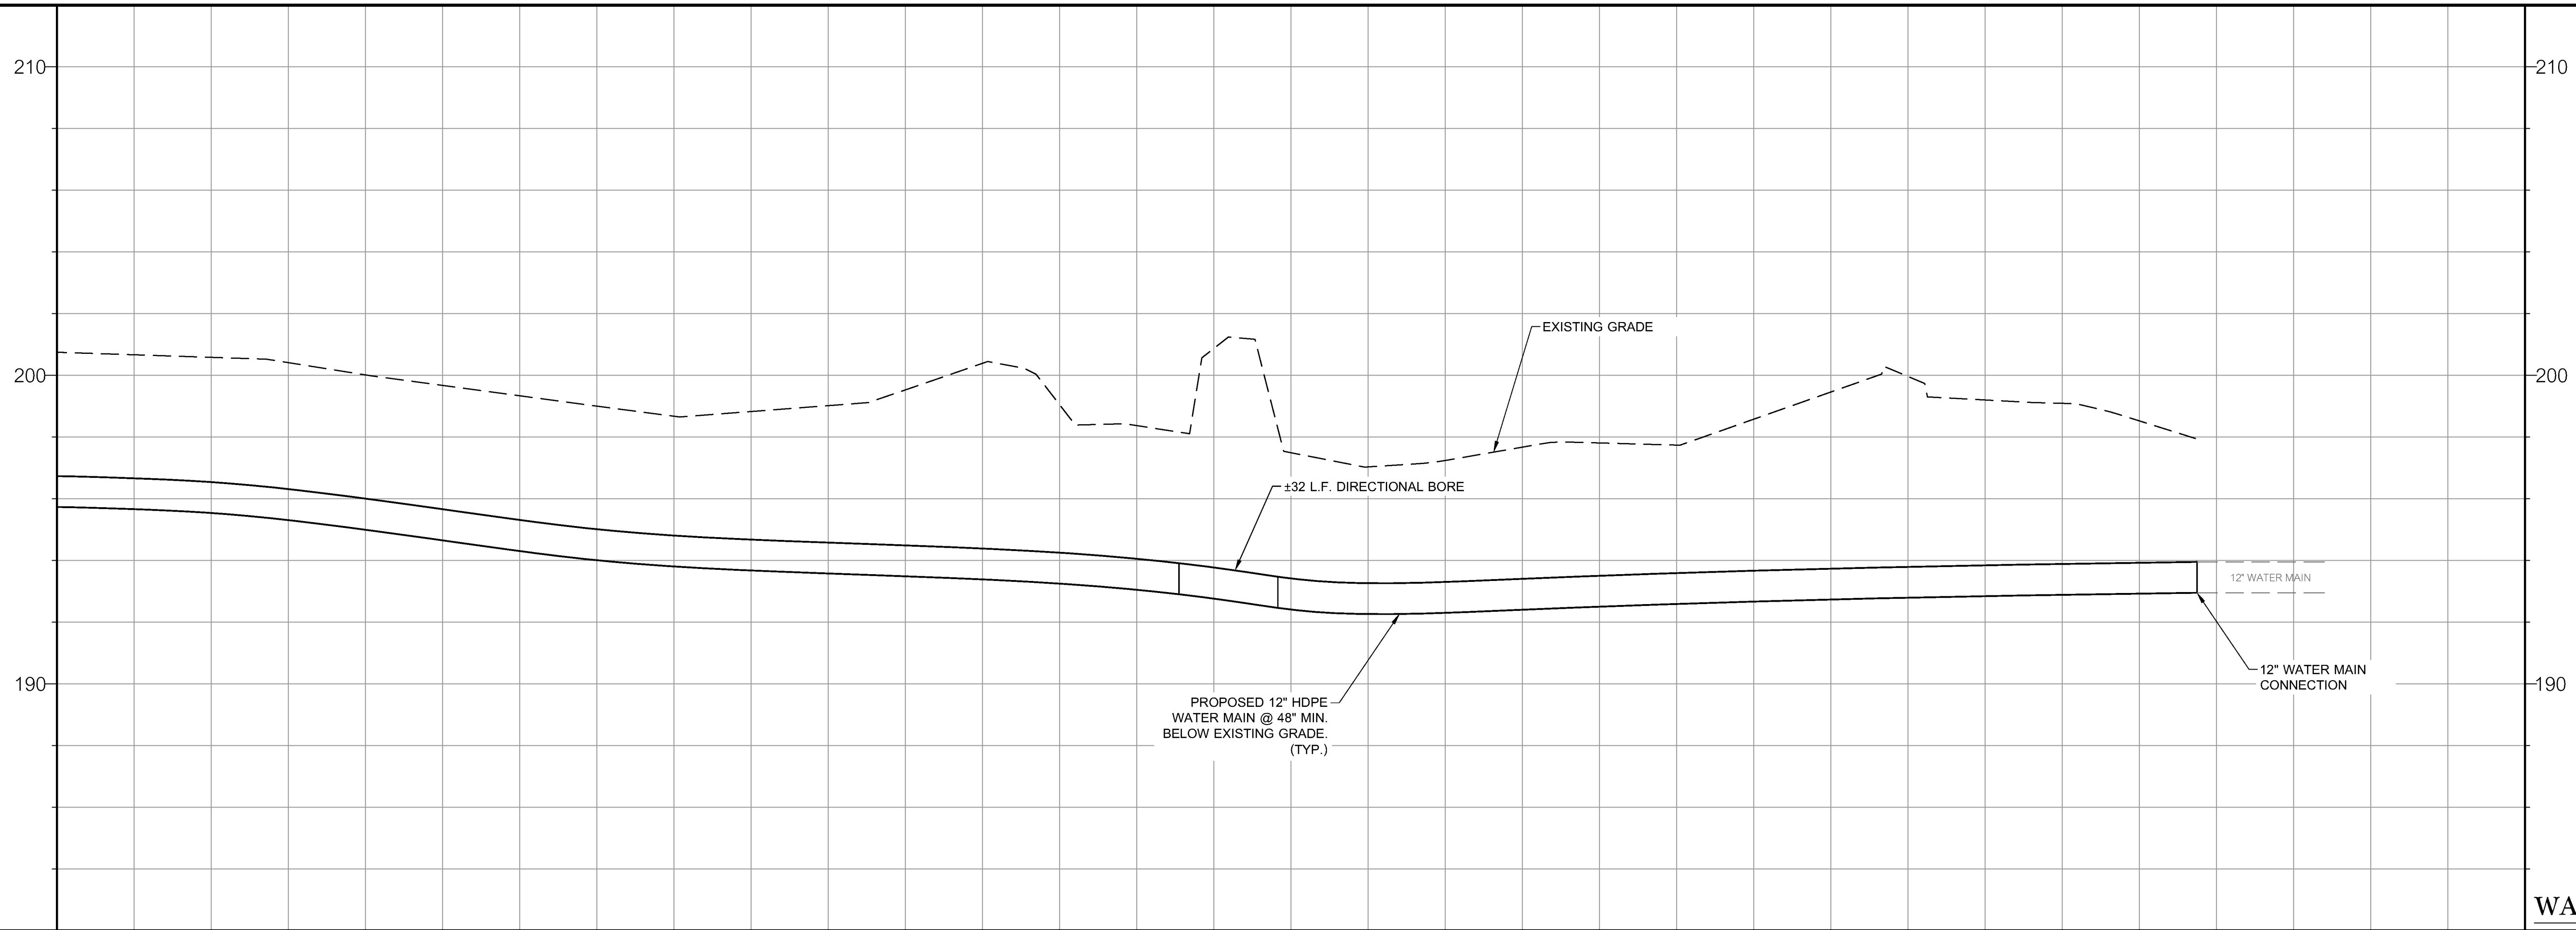


MATCH LINE  
STA: 85+00

- Ds1
- Ds2
- Ds3
- Du

EROSION SYMBOL LEGEND

Ds1	DISTURBED AREA STABILIZATION (WITH MULCHING ONLY)
Ds2	DISTURBED AREA STABILIZATION (WITH TEMPORARY SEEDING)
Ds3	DISTURBED AREA STABILIZATION (WITH PERMANENT SEEDING)
Du	DUST CONTROL

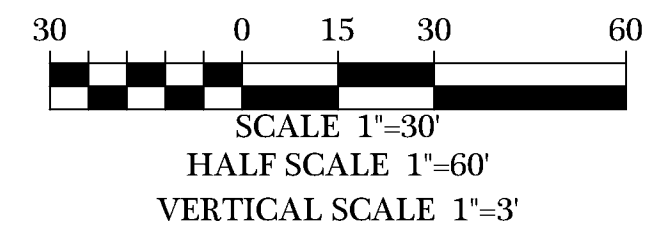

WATER MAIN EXTENSION 10

200.75	200.01	198.67	200.39	197.49	197.81	199.86
85+00	86+00	87+00	88+00	89+00	90+00	92+00

REVISIONS

DATE	DESCRIPTION
06/24/2022	REVISIONS PER COUNTY COMMENTS
06/30/2022	REVISIONS PER COUNTY COMMENTS
07/05/2022	REVISIONS PER COUNTY COMMENTS
07/14/2022	REVISIONS PER COUNTY COMMENTS

© COPYRIGHT 2022  
THIS DRAWING IS THE PROPERTY OF INNOVATE ENGINEERING & SURVEYING.  
NO PART OF THIS DRAWING OR ANY INFORMATION CONTAINED HEREIN IS TO BE REPRODUCED OR TRANSMITTED IN ANY FORM OR BY ANY MEANS, ELECTRONIC OR MECHANICAL, INCLUDING PHOTOCOPYING, RECORDING, OR BY ANY INFORMATION STORAGE AND RETRIEVAL SYSTEM, WITHOUT THE WRITTEN PERMISSION OF INNOVATE ENGINEERING & SURVEYING.

BRIGGSTON ROAD  
PAVING IMPROVEMENTS  
LOWNDES COUNTY, GEORGIA  
L.L. 20, 21, 24, 25, & 26 OF THE 16TH L.D.  
& L.L. 70 & 71 OF THE 11TH L.D.

**INNOVATE!**  
Engineering & Surveying  
PHONE: 229-249-9113 - www.innovatees.com  
2214 N. Patterson Street, Valdosta, GA 31602



LEVEL II CERT. 8141  
DATE: 09/14/2022  
DRAWN BY: M. WILSON  
CHECKED BY: B. KENT

SHEET  
**44 OF 47**  
PROJECT NUMBER  
**1669**