


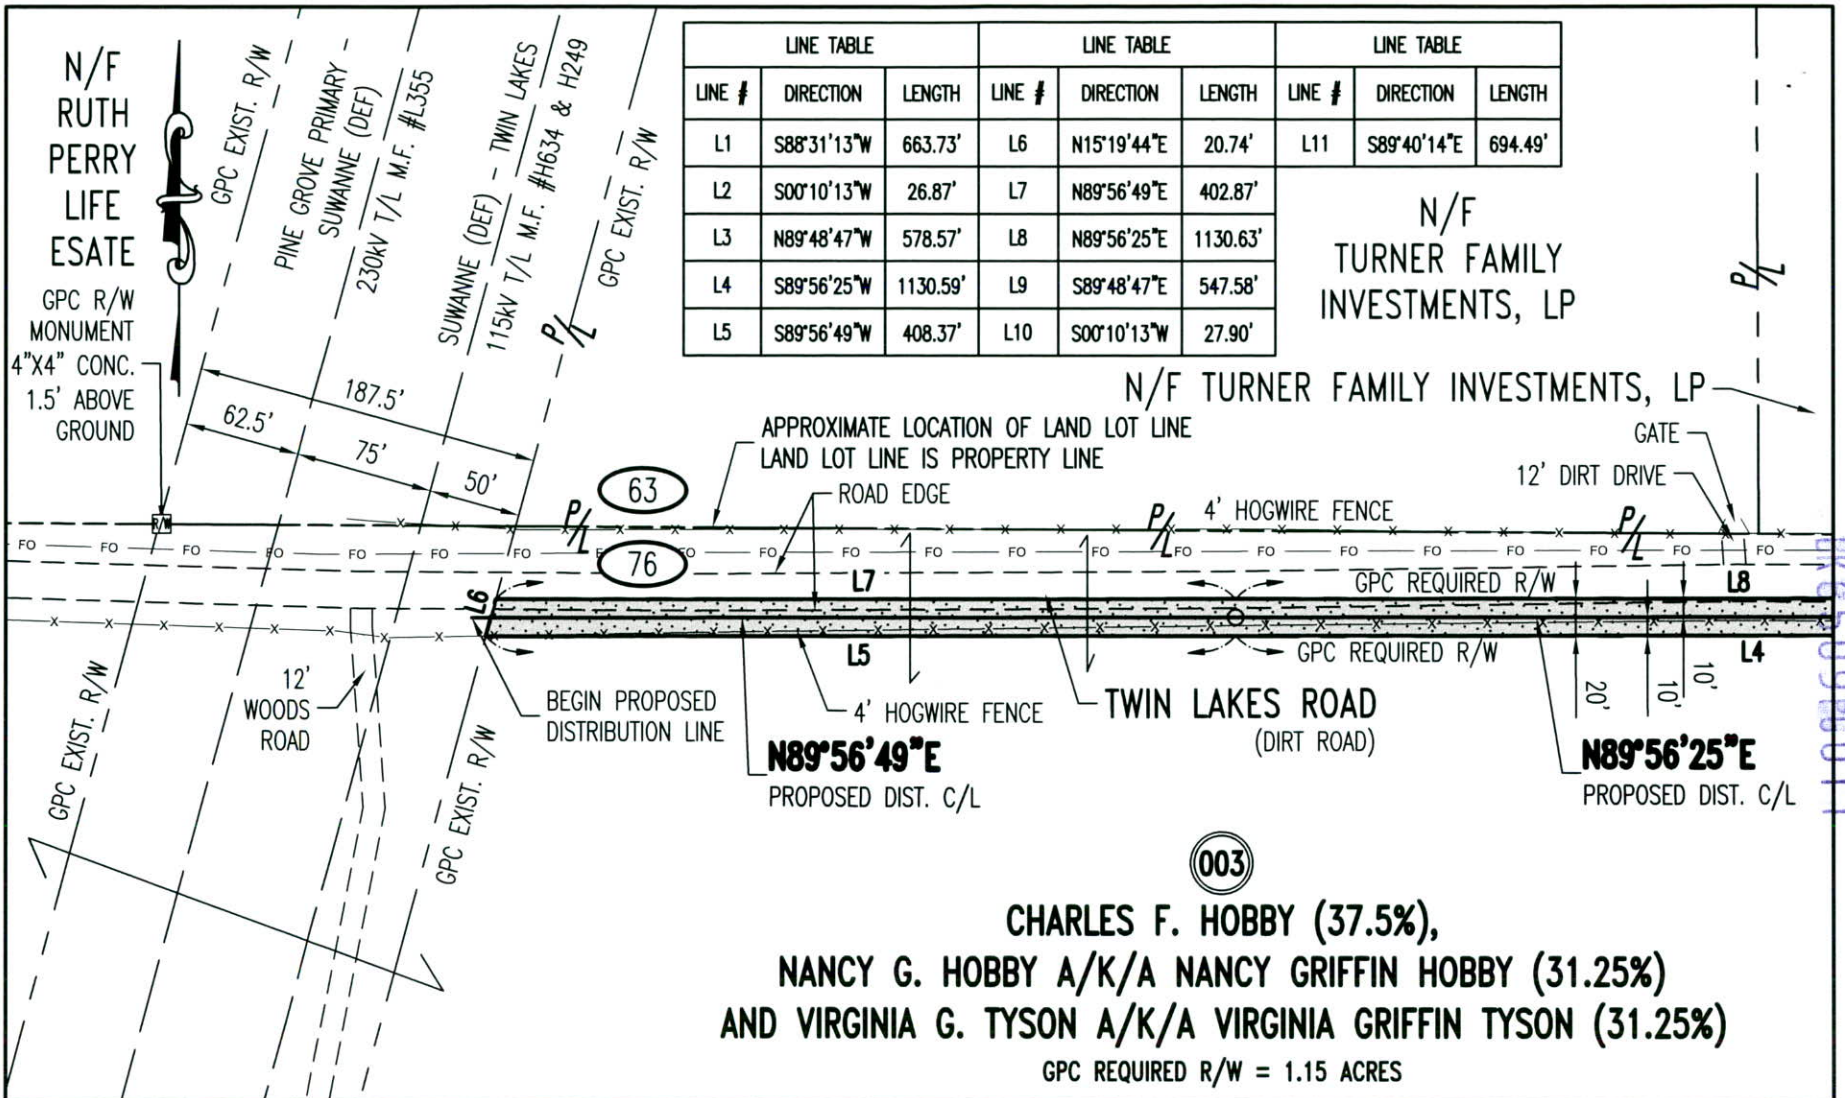

GEORGIA POWER COMPANY - LAND DEPARTMENT

COORDINATE DATUM: NAD83(2011), GEORGIA STATE PLANE WEST ZONE

SYMBOL LEGEND

- IRON PIN SET
- EXISTING POLE
- ⊙ IRON PIN FOUND
- ⊗ POINT OF BEGINNING (POB)
- ROW MARKER
- POC= POINT OF COMMENCEMENT
- ⊠ GPC R/W MONUMENT
- ▨ GPC REQUIRED R/W
- ▩ QUITCLAIMED R/W
- ▧ GPC EXISTING R/W

PARCEL No. 003

SUWANNEE - TWIN LAKES DISTRIBUTION LINE - TWIN LAKES ROAD

CROSSING THE PROPERTY OF

**CHARLES F. HOBBY (37.5%),
NANCY G. HOBBY A/K/A NANCY GRIFFIN HOBBY (31.25%)
AND VIRGINIA G. TYSON A/K/A VIRGINIA GRIFFIN TYSON (31.25%)**

LAND LOT 76, 16TH DISTRICT, LOWNDES COUNTY, GEORGIA

DATE: 5/8/2018

SCALE: 1" = 100'

DRAWN BY: SNA/DAR

EXHIBIT A

SHT 1 OF 4