


| LINE TABLE |             |          | LINE TABLE |             |          | LINE TABLE |             |         |
|------------|-------------|----------|------------|-------------|----------|------------|-------------|---------|
| LINE #     | DIRECTION   | LENGTH   | LINE #     | DIRECTION   | LENGTH   | LINE #     | DIRECTION   | LENGTH  |
| L1         | S88°31'13"W | 663.73'  | L6         | N15°19'44"E | 20.74'   | L11        | S89°40'14"E | 694.49' |
| L2         | S00°10'13"W | 26.87'   | L7         | N89°56'49"E | 402.87'  |            |             |         |
| L3         | N89°48'47"W | 578.57'  | L8         | N89°56'25"E | 1130.63' |            |             |         |
| L4         | S89°56'25"W | 1130.59' | L9         | S89°48'47"E | 547.58'  |            |             |         |
| L5         | S89°56'49"W | 408.37'  | L10        | S00°10'13"W | 27.90'   |            |             |         |

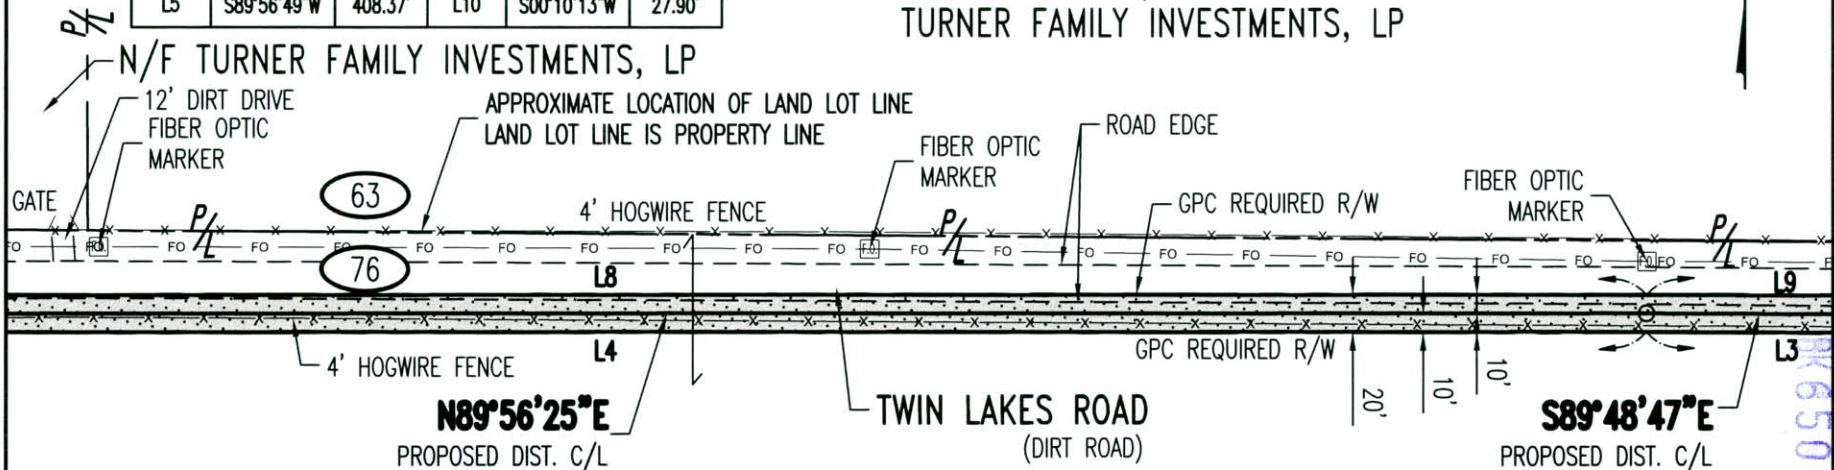

003

CHARLES F. HOBBY (37.5%),  
NANCY G. HOBBY A/K/A NANCY GRIFFIN HOBBY (31.25%)  
AND VIRGINIA G. TYSON A/K/A VIRGINIA GRIFFIN TYSON (31.25%)  
GPC REQUIRED R/W = 1.15 ACRES

GEORGIA POWER COMPANY - LAND DEPARTMENT

COORDINATE DATUM: NAD83(2011), GEORGIA STATE PLANE WEST ZONE

# SYMBOL LEGEND

- IRON PIN SET
- EXISTING POLE
- ⊙ IRON PIN FOUND
- ⊗ POINT OF BEGINNING (POB)
- ROW MARKER
- POC= POINT OF COMMENCEMENT
- ▨ GPC R/W MONUMENT
- ▨ GPC REQUIRED R/W
- ▨ QUITCLAIMED R/W
- ▨ GPC EXISTING R/W

PARCEL No. 003

## SUWANNEE - TWIN LAKES DISTRIBUTION LINE - TWIN LAKES ROAD

CROSSING THE PROPERTY OF

CHARLES F. HOBBY (37.5%),  
NANCY G. HOBBY A/K/A NANCY GRIFFIN HOBBY (31.25%)  
AND VIRGINIA G. TYSON A/K/A VIRGINIA GRIFFIN TYSON (31.25%)

LAND LOT 76, 16TH DISTRICT, LOWNDES COUNTY, GEORGIA

DATE: 5/8/2018

SCALE: 1" = 100'

DRAWN BY: SNA/DAR

EXHIBIT A

SHT 2 OF 4