


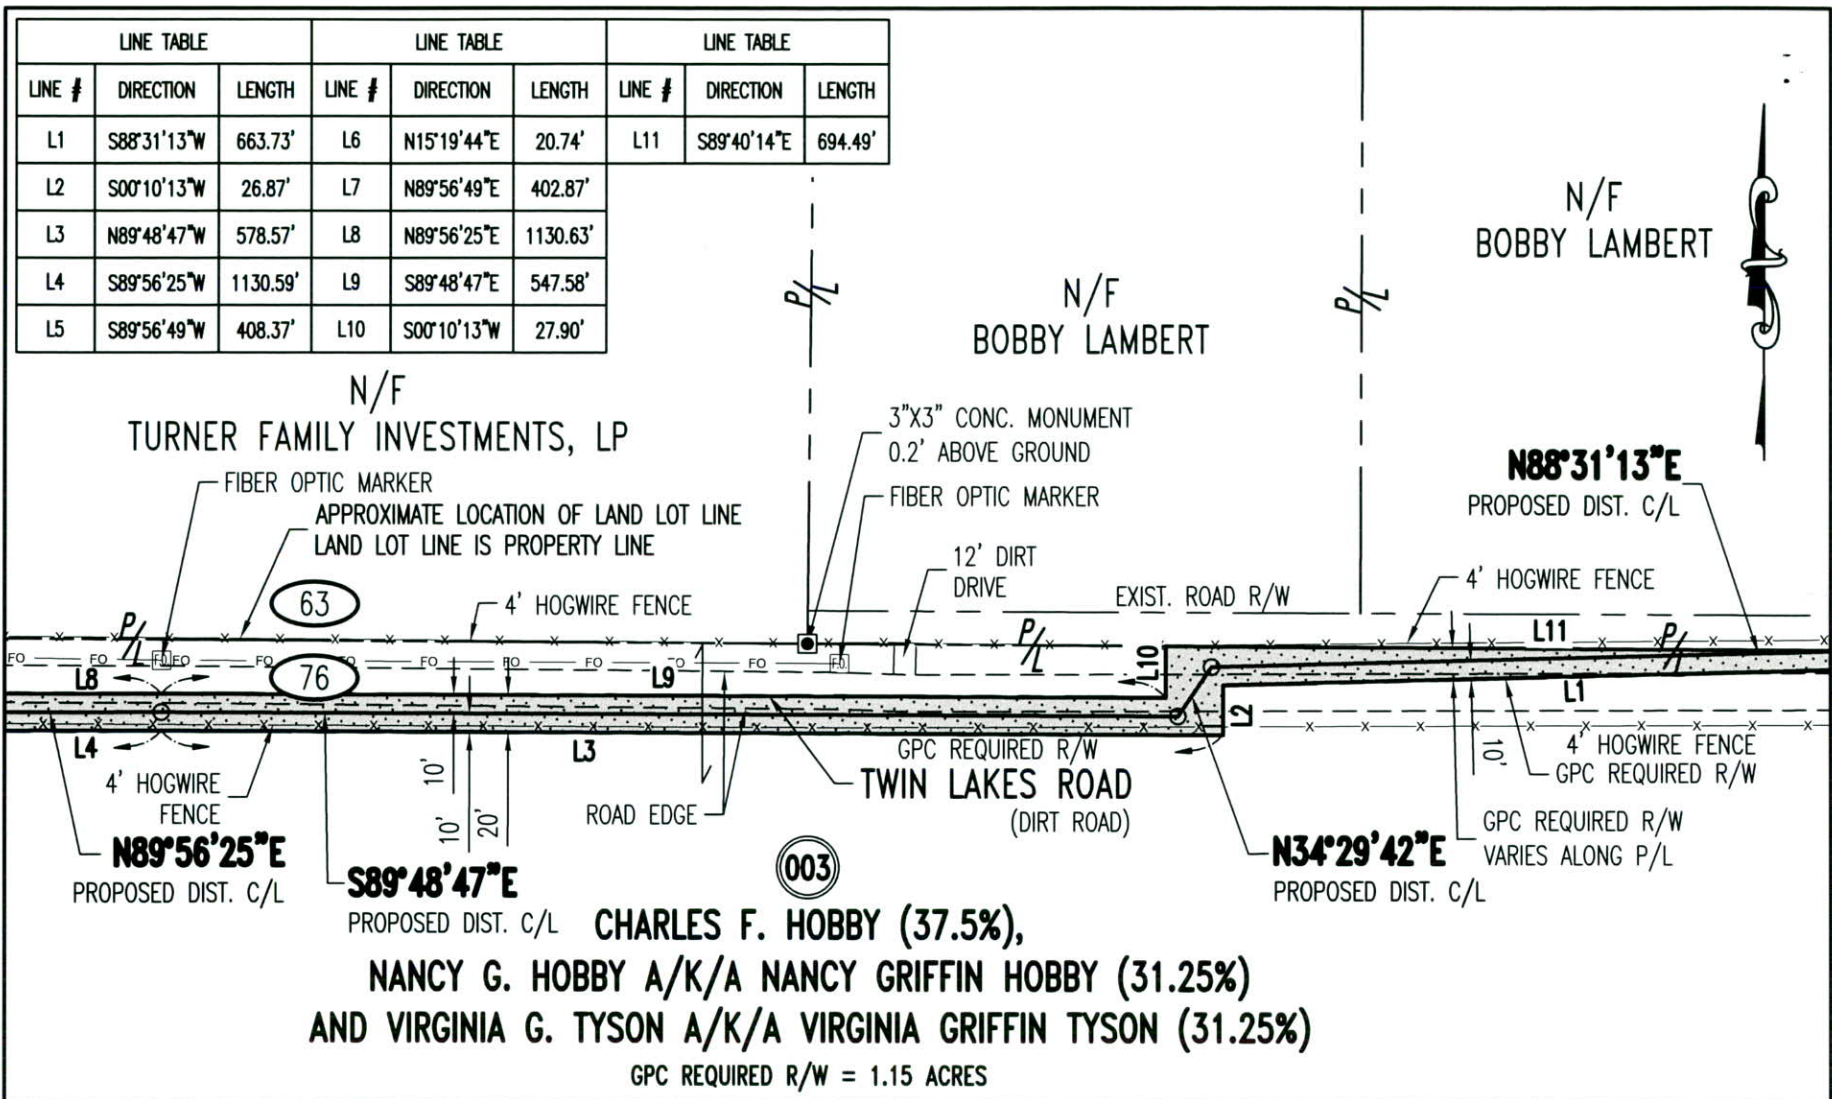

GEORGIA POWER COMPANY - LAND DEPARTMENT

COORDINATE DATUM: NAD83(2011), GEORGIA STATE PLANE WEST ZONE

SYMBOL LEGEND

- IRON PIN SET
 - EXISTING POLE
 - ⊙ IRON PIN FOUND
 - ⊗ POINT OF BEGINNING (POB)
 - ⬢ ROW MARKER
 - POC= POINT OF COMMENCEMENT
 - ▨ GPC R/W MONUMENT
 - ▨ GPC REQUIRED R/W
 - ▨ QUITCLAIMED R/W
 - ▨ GPC EXISTING R/W
- PARCEL No. 003**

SUWANNEE - TWIN LAKES DISTRIBUTION LINE - TWIN LAKES ROAD

CROSSING THE PROPERTY OF
**CHARLES F. HOBBY (37.5%), NANCY G. HOBBY
A/K/A NANCY GRIFFIN HOBBY (31.25%) AND
VIRGINIA G. TYSON A/K/A VIRGINIA GRIFFIN TYSON (31.25%)**
LAND LOT 76, 16TH DISTRICT, LOWNDES COUNTY, GEORGIA

DATE: 5/8/2018

SCALE: 1" = 100'

DRAWN BY: SNA/DAR

EXHIBIT A

SHT 3 OF 4