


CORINTH CHURCH RD.
(80' R/W)

L=319.83'
R=6748.28
CB=N 88°16'58" E
CHD=319.80
T=159.94

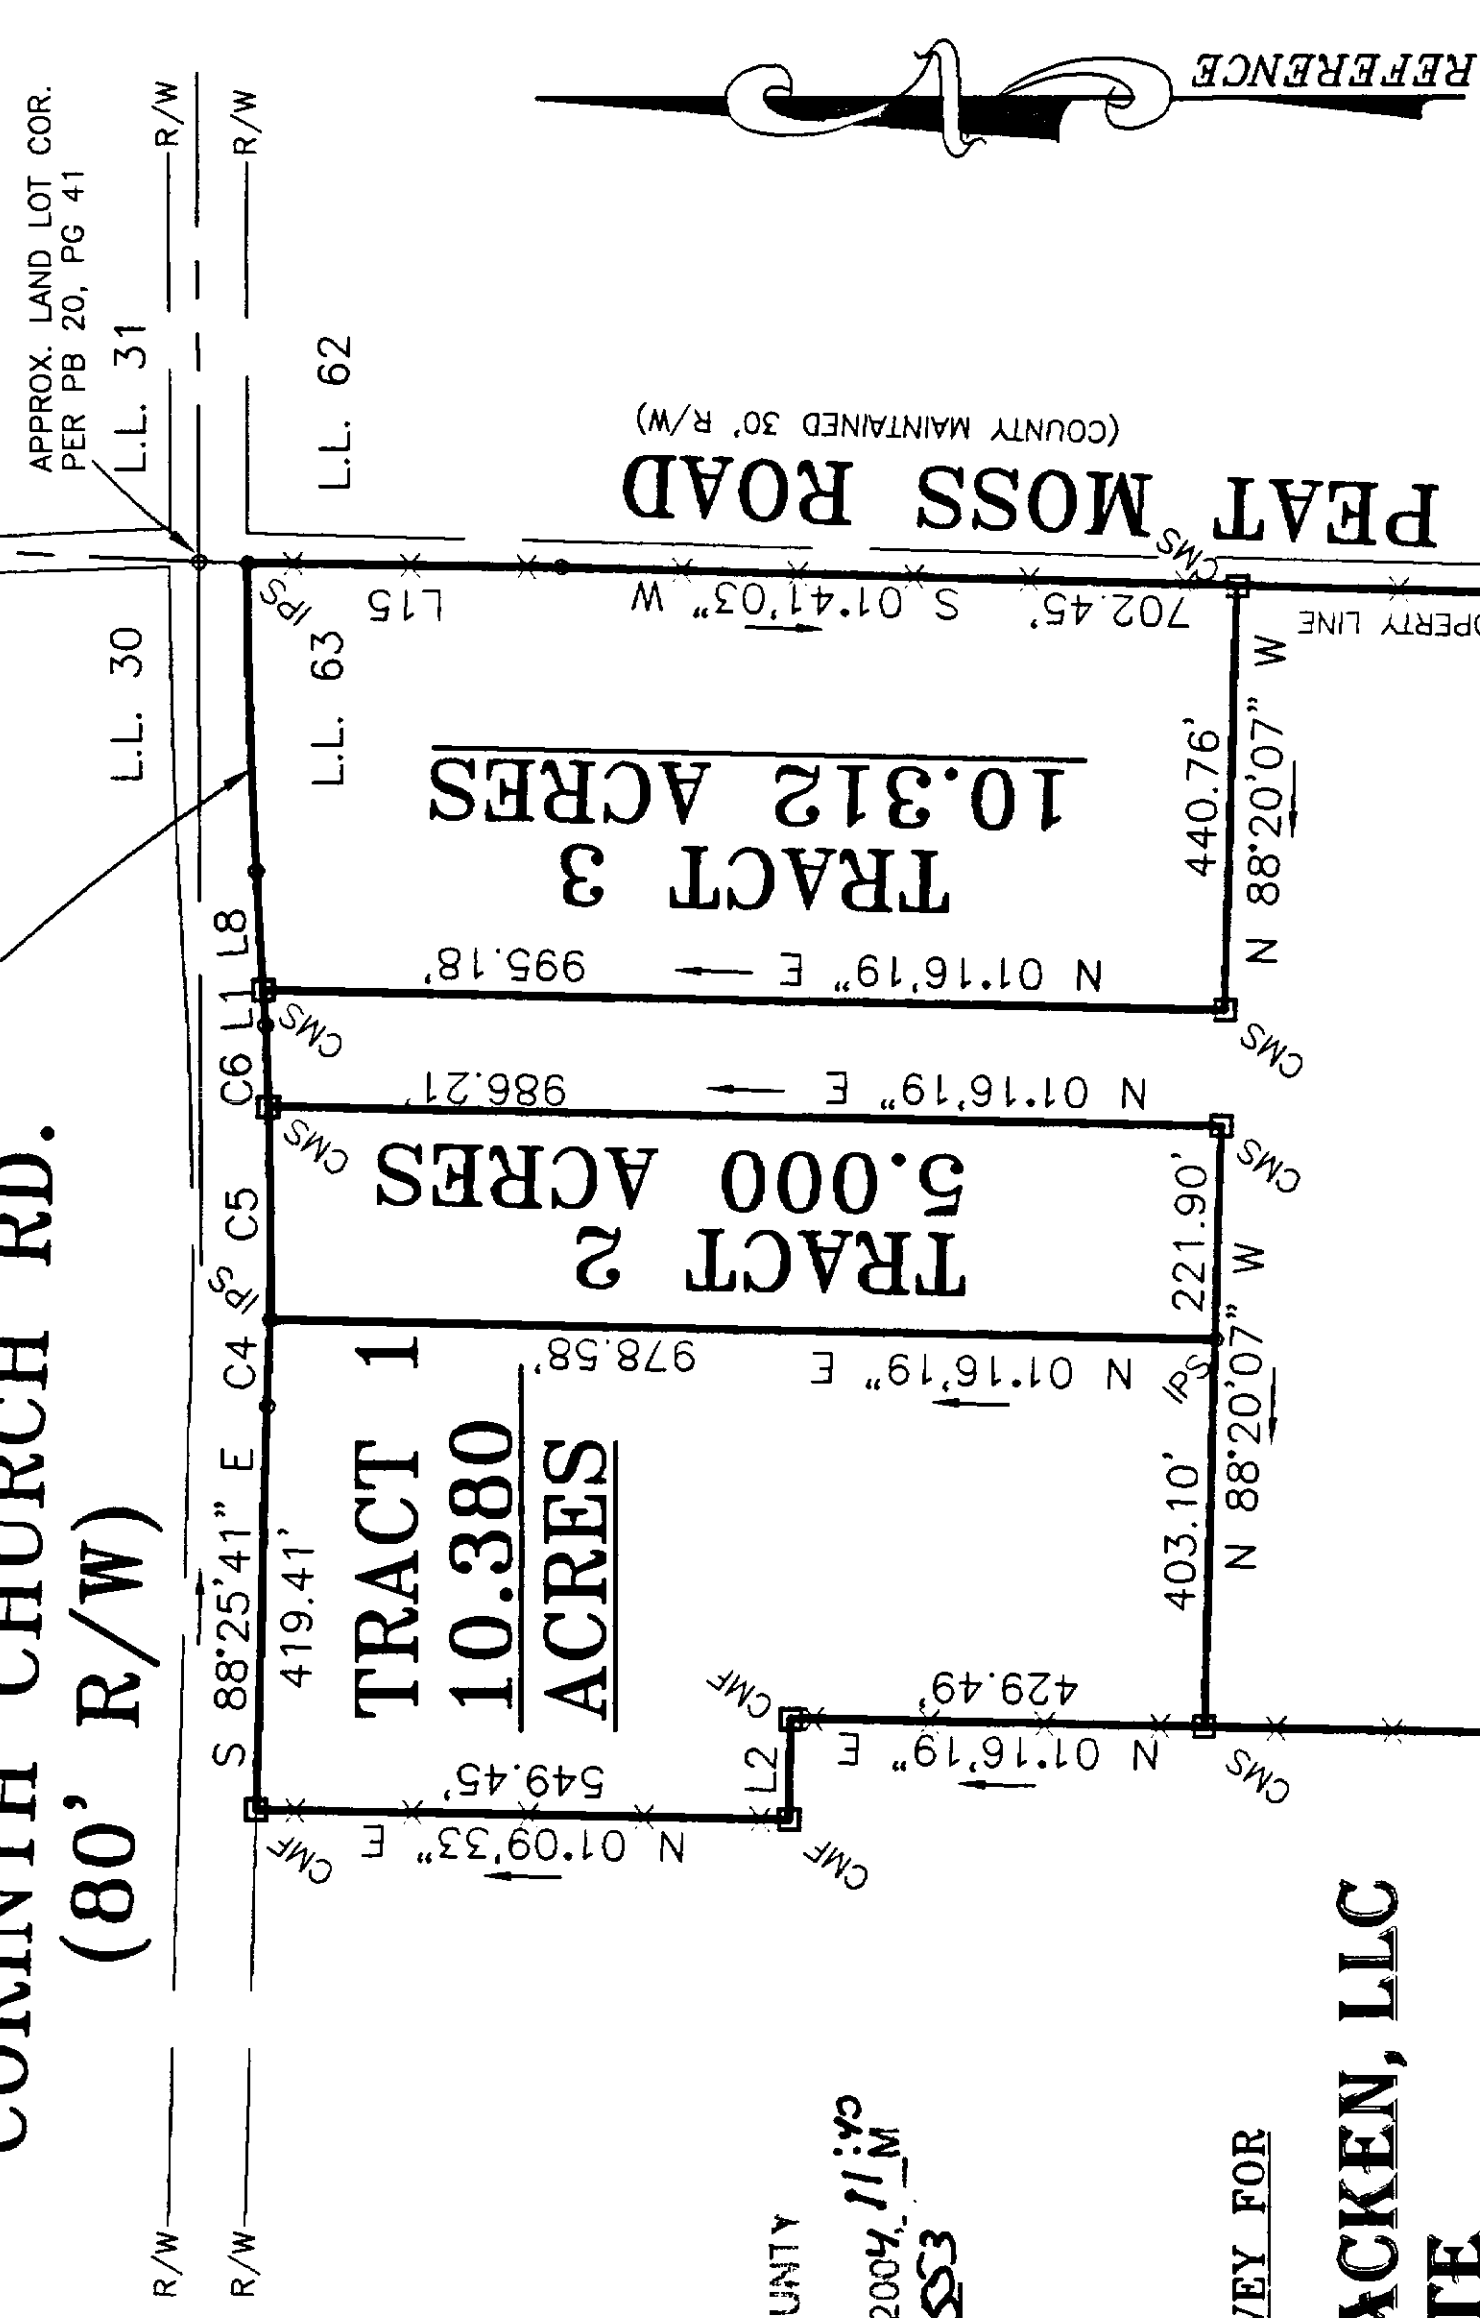

GEORGIA, LOWNDES COUNTY
RECORDED
This 9 day of June 2004, 11:40 AM
Plat Cabinet Page 2553
Sara L. Crow
Clerk Superior Court


PLAT OF SURVEY FOR

CARTER-MCCRACKEN, LLC
ESTATE


BEING IN LAND LOT 63 OF THE
16th LAND DISTRICT, LOWNDES
COUNTY, GEORGIA

SURVEY & PLAT DATE: APRIL 21, 2004
PLAT REVISED: JUNE 9, 2004


TAX MAP 195, PAR 32

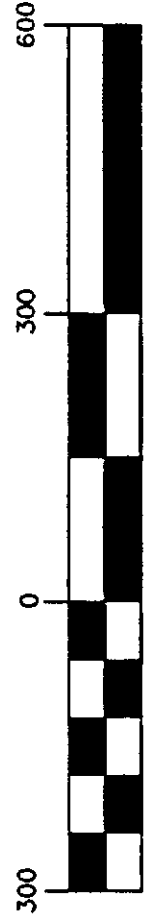

GRAPHIC SCALE : 1 INCH = 300 FT.

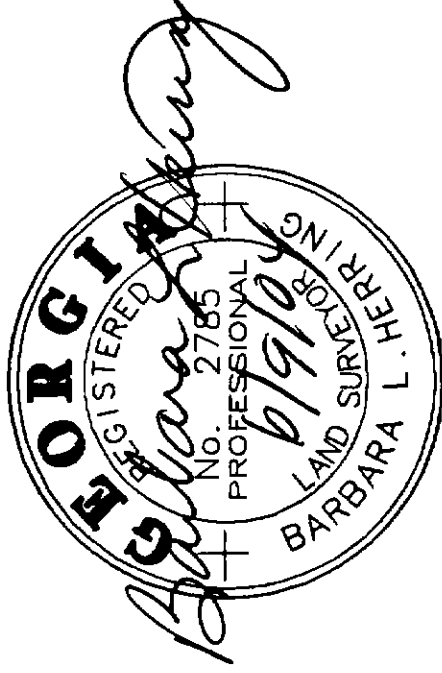

PROPERTY OF LOYCE W. TURNER
DB 1804, PG 312

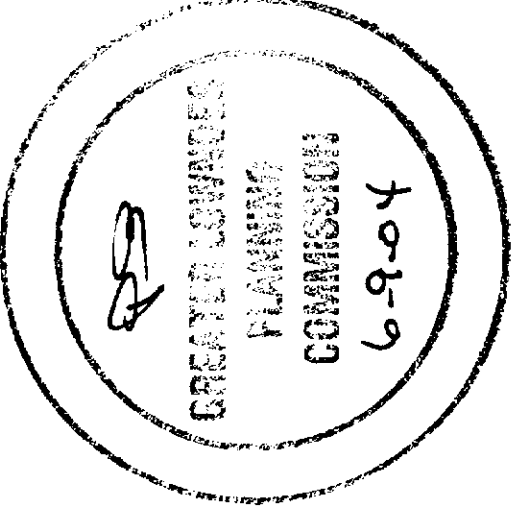

PROPERTY OF
IRBY W. BRIDGES
TAX MAP 195, PAR 41

PROPERTY OF
IRBY W. BRIDGES
TAX MAP 195, PAR 41

LINE TABLE		
LINE	LENGTH	BEARING
L1	36.31	N 86°32'51" E
L2	104.70	N 88°52'40" W
L3	169.94	N 87°58'42" W
L4	130.08	N 88°29'43" W
L5	126.33	N 89°26'55" W
L6	174.18	N 89°58'31" W
L7	12.20	S 01°16'19" W
L8	124.17	S 86°32'51" W
L9	190.51	S 89°49'07" E
L10	60.22	S 89°17'54" W
L11	303.51	S 89°17'54" W
L15	322.69	S 00°47'33" W

LEGEND

I.P.S. - IRON PIN SET - 5/8" REBAR
I.P.F. - IRON PIN FOUND
G.P.F. - GALVANIZED PIPE FOUND
C.M.F. - CONCRETE MONUMENT FOUND
R/W - RIGHT OF WAY
C.M.S. - CONCRETE MONUMENT SET
X-X - FENCE

EQUIPMENT USED: TOPCON AP-L1A "TOTAL STATION"
FIELD CLOSURE: 15.000+

ANGLE ERROR: 2"/PT
METHOD OF ADJUSTMENT: HERRING RULE


PLAT CLOSURE: 1/777.397
BEARINGS SHOWN WERE CALCULATED FROM
FIELD ANGLES TURNED REFERENCED TO
PC 1, PG 464

Southeastern
Surveying, Inc.

601 N. St. Augustine Rd. Telephone: 229-259-9455
Valdosta, GA 31601 Fax: 229-259-9926
E-mail: bherring@sesurveying.com

CURVE TABLE			
CURVE	LENGTH	RADIUS	BEARING
C4	89.48	4491.04	S 88°18'58" E
C5	222.00	4491.04	N 89°41'50" E
C6	83.97	4491.04	N 87°44'43" E

CHORD
89.47
221.98
83.97

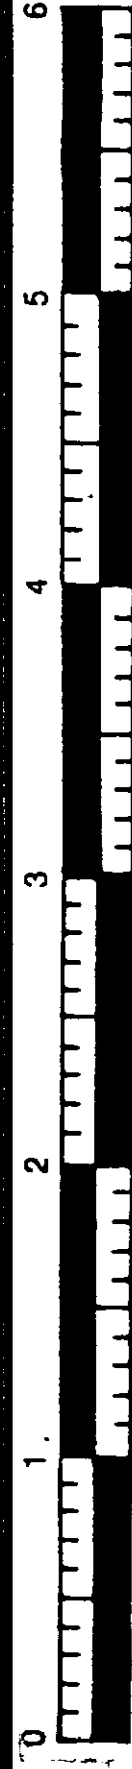

2553