


EXHIBIT A


5

LILLIAN PERRY ET AL
TAX PARCEL 0171 091
DEED BOOK 2923 PAGE 220

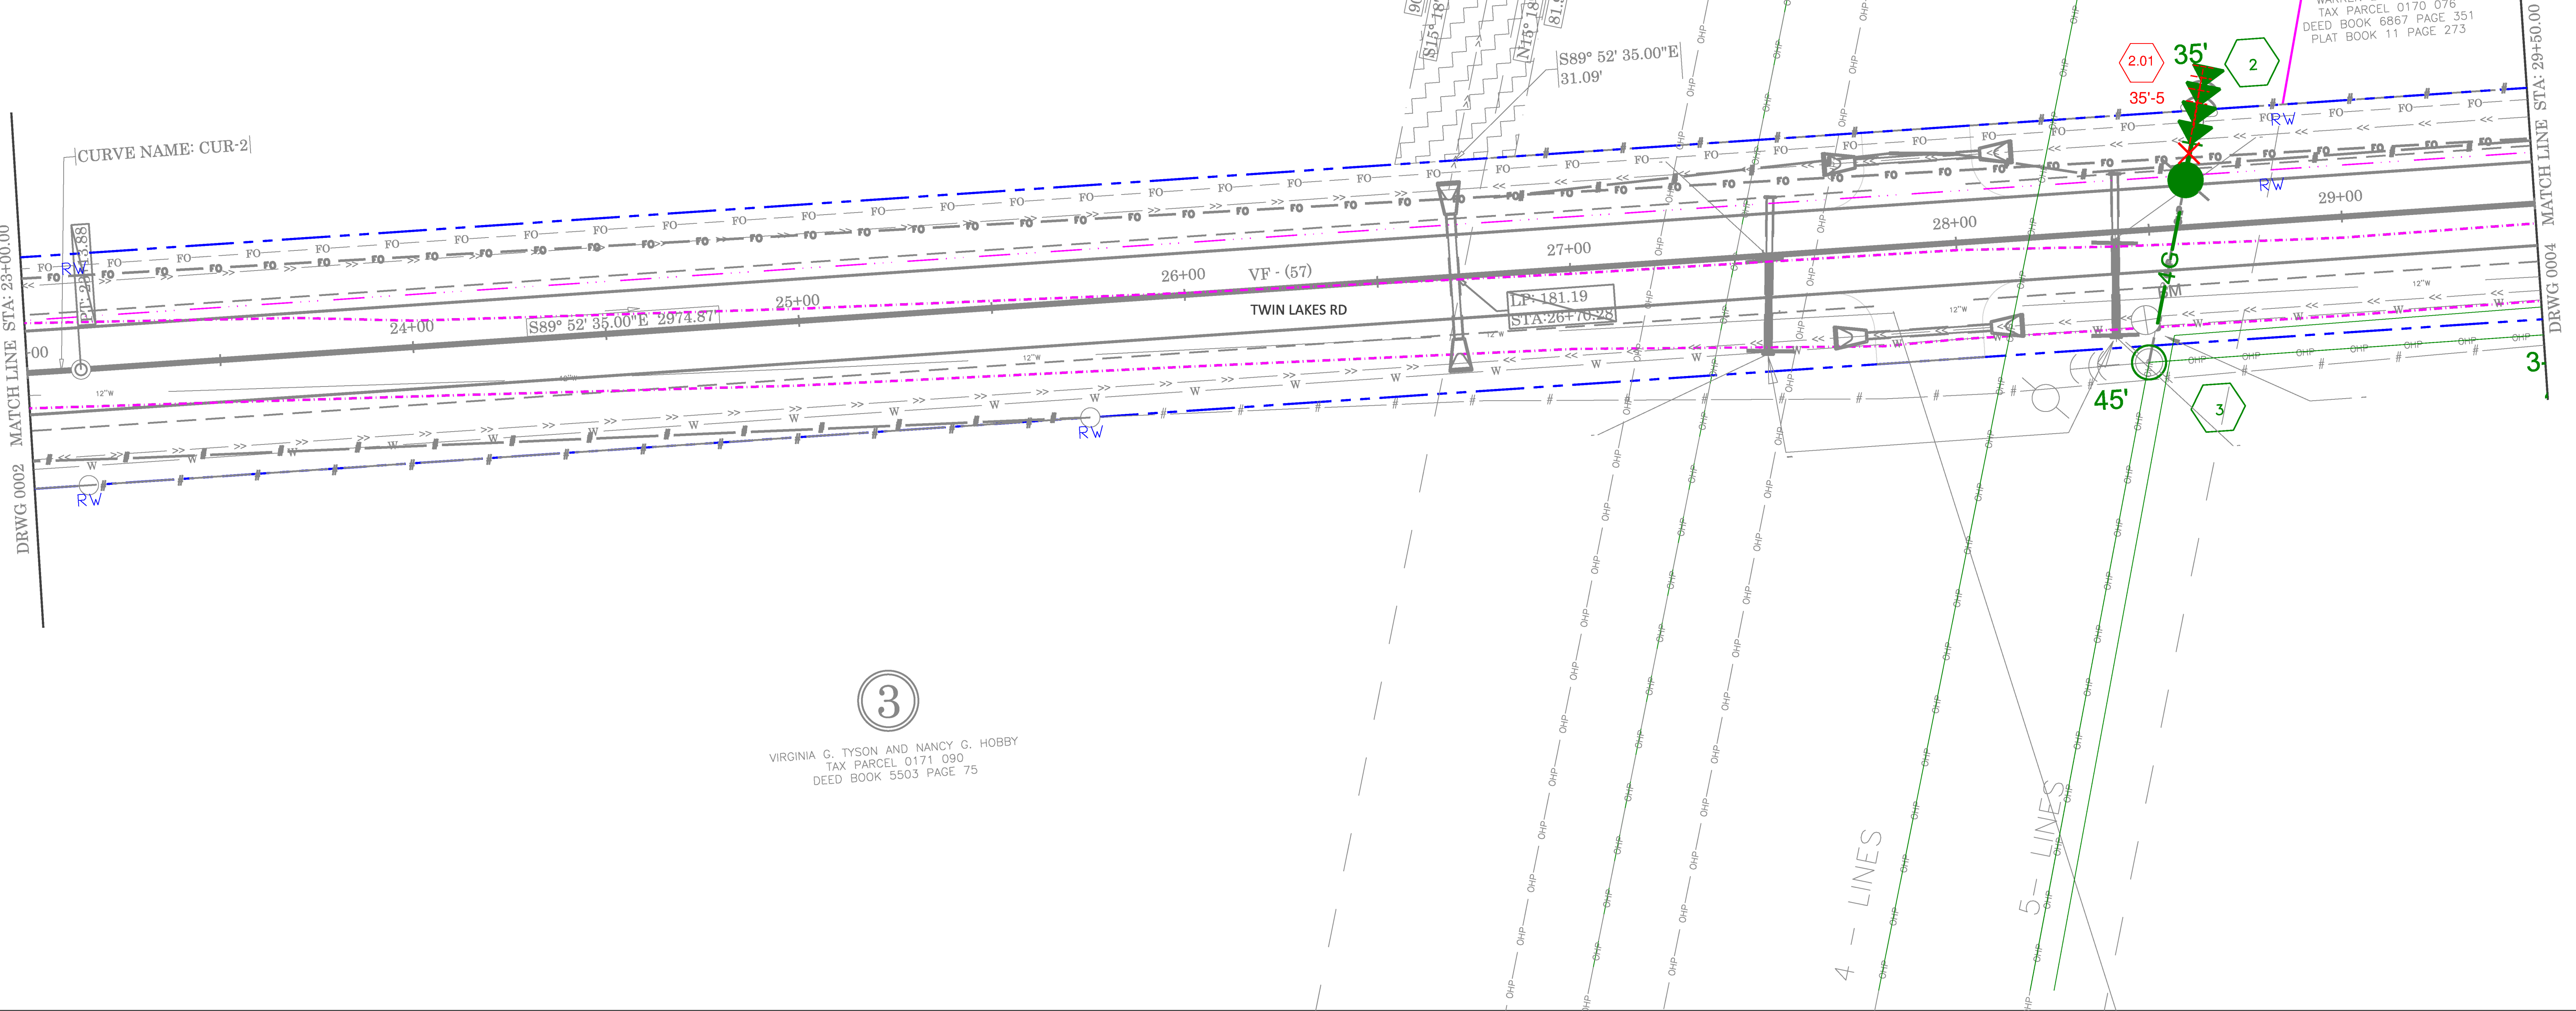

3

VIRGINIA G. TYSON AND NANCY G. HOBBY
TAX PARCEL 0171 090
DEED BOOK 5503 PAGE 75

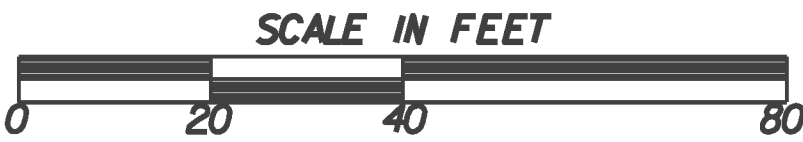

ELECTRONIC
FILE DATE

PLANS DATE: 09/11/2025
PLANS DATE:
PLANS DATE:
PLANS DATE:
PLANS DATE:

CONSTRUCTION
REVISION DATE

REVISION DATE:
REVISION DATE:
REVISION DATE:
REVISION DATE:
REVISION DATE:

ENGINEERED BY: JAYDE ZIMMER	DATE: SEPT 2025
PROJECT TITLE: Twin Lakes Road Paving and Drainage Improvements	
PROJECT #:	
WORK ORDER #:	PI: 0016280
REGION: VALDOSTA AREA	HQ: VALDOSTA
COUNTY: LOWNDES	
MAP REFERENCE: 0741-0162	DWG #: 0003

