


# EXHIBIT A

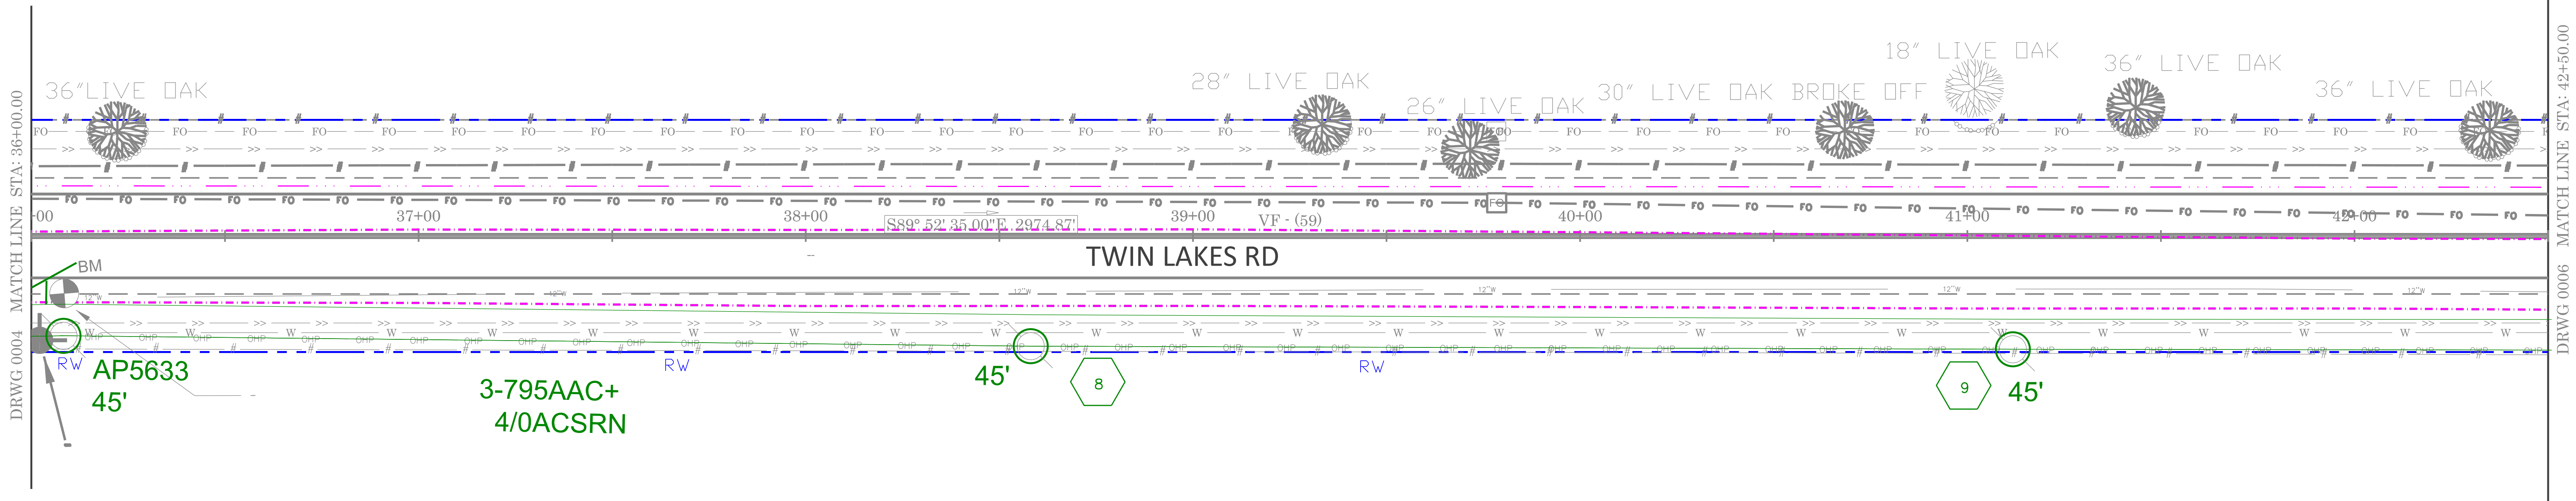

⑥

WARREN L. TURNER JR.  
TAX PARCEL 0195 031  
DEED BOOK 6867 PAGE 351



③

VIRGINIA G. TYSON AND NANCY G. HOBBY  
TAX PARCEL 0171 090  
DEED BOOK 5503 PAGE 75



| ELECTRONIC<br>FILE DATE |                  | CONSTRUCTION<br>REVISION DATE |       |
|-------------------------|------------------|-------------------------------|-------|
| PLANS                   | DATE: 09/11/2025 | REVISION                      | DATE: |
| PLANS                   | DATE:            | REVISION                      | DATE: |
| PLANS                   | DATE:            | REVISION                      | DATE: |
| PLANS                   | DATE:            | REVISION                      | DATE: |
| PLANS                   | DATE:            | REVISION                      | DATE: |

|                                                                 |                 |
|-----------------------------------------------------------------|-----------------|
| ENGINEERED BY: JAYDE ZIMMER                                     | DATE: SEPT 2025 |
| PROJECT TITLE: Twin Lakes Road Paving and Drainage Improvements |                 |
| PROJECT #:                                                      |                 |
| WORK ORDER #:                                                   | PI: 0016280     |
| REGION: VALDOSTA AREA                                           | HQ: VALDOSTA    |
| COUNTY: LOWNEDES                                                |                 |
| MAP REFERENCE: 0741-0162                                        | DWG #: 0005     |

