


EXHIBIT A

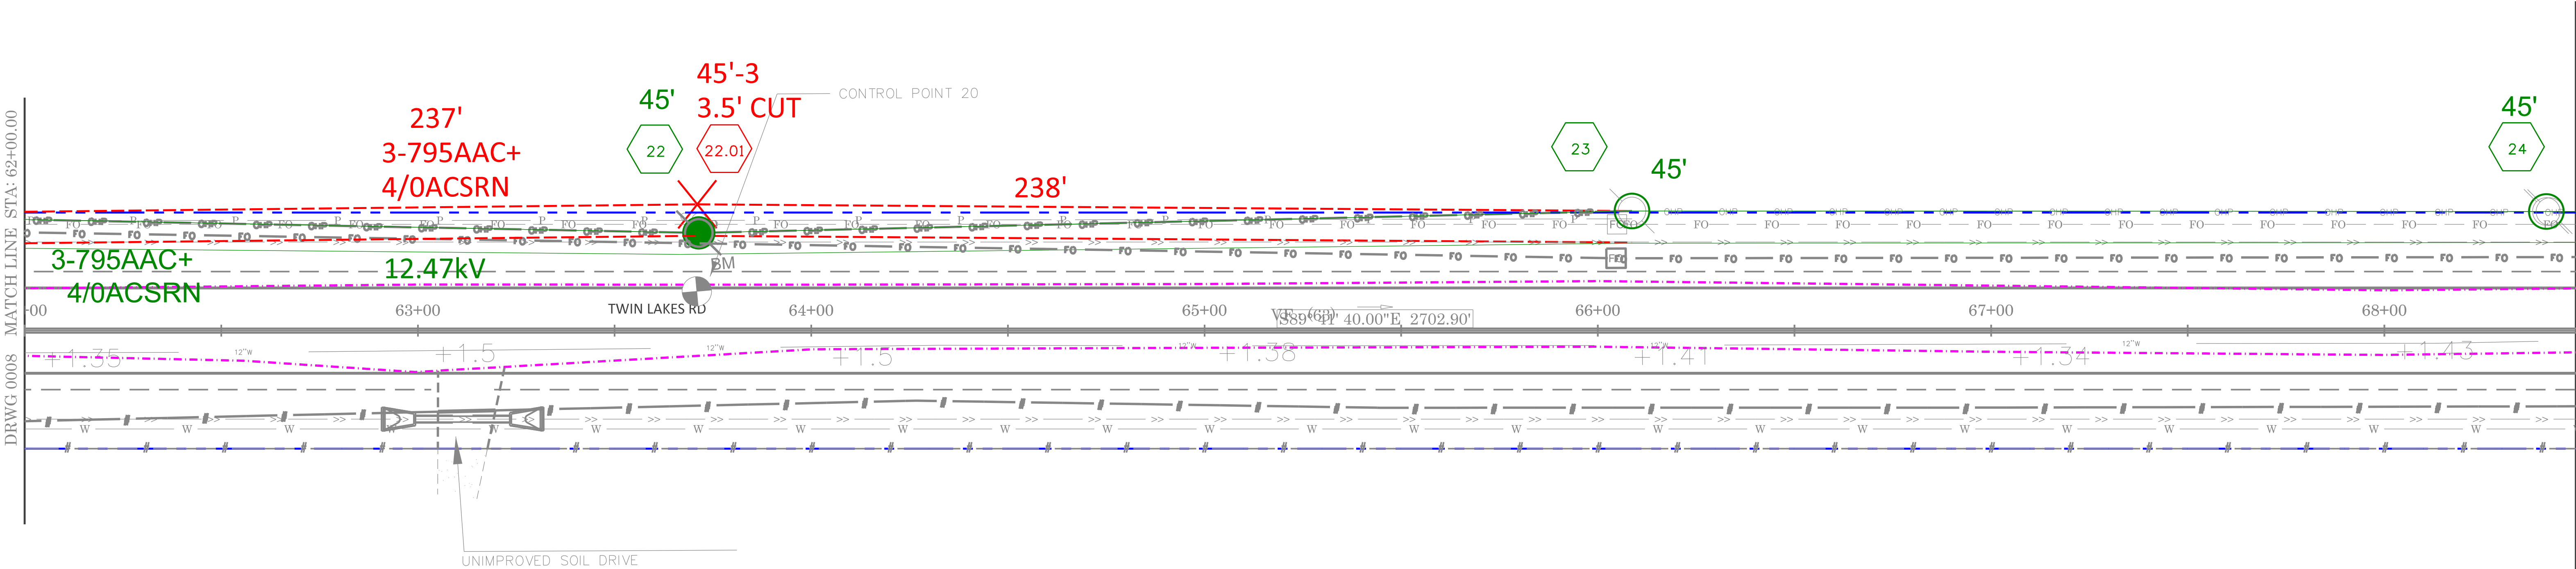


11

EUGENE DEVANE RITTER
TAX PARCEL 0195 0418
DEED BOOK 4645 PAGE 111
PLAT CABINET B PAGE 346



12

LUCY HELEN KING REGISTER ETAL
TAX PARCEL 0196 017
DEED BOOK 5602 PAGE 276
PLAT BOOK 20 PAGE 249

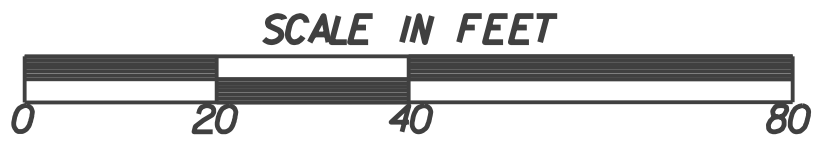

ELECTRONIC
FILE DATE

PLANS DATE: 09/11/2025
PLANS DATE:
PLANS DATE:
PLANS DATE:
PLANS DATE:

CONSTRUCTION
REVISION DATE

REVISION DATE:
REVISION DATE:
REVISION DATE:
REVISION DATE:
REVISION DATE:

ENGINEERED BY: JAYDE ZIMMER	DATE: SEPT 2025
PROJECT TITLE: Twin Lakes Road Paving and Drainage Improvements	
PROJECT #:	
WORK ORDER #:	PI: 0016280
REGION: VALDOSTA AREA	HQ: VALDOSTA
COUNTY: LOWNDES	
MAP REFERENCE: 0741-0162	DWG #: 0009

