


EXHIBIT A

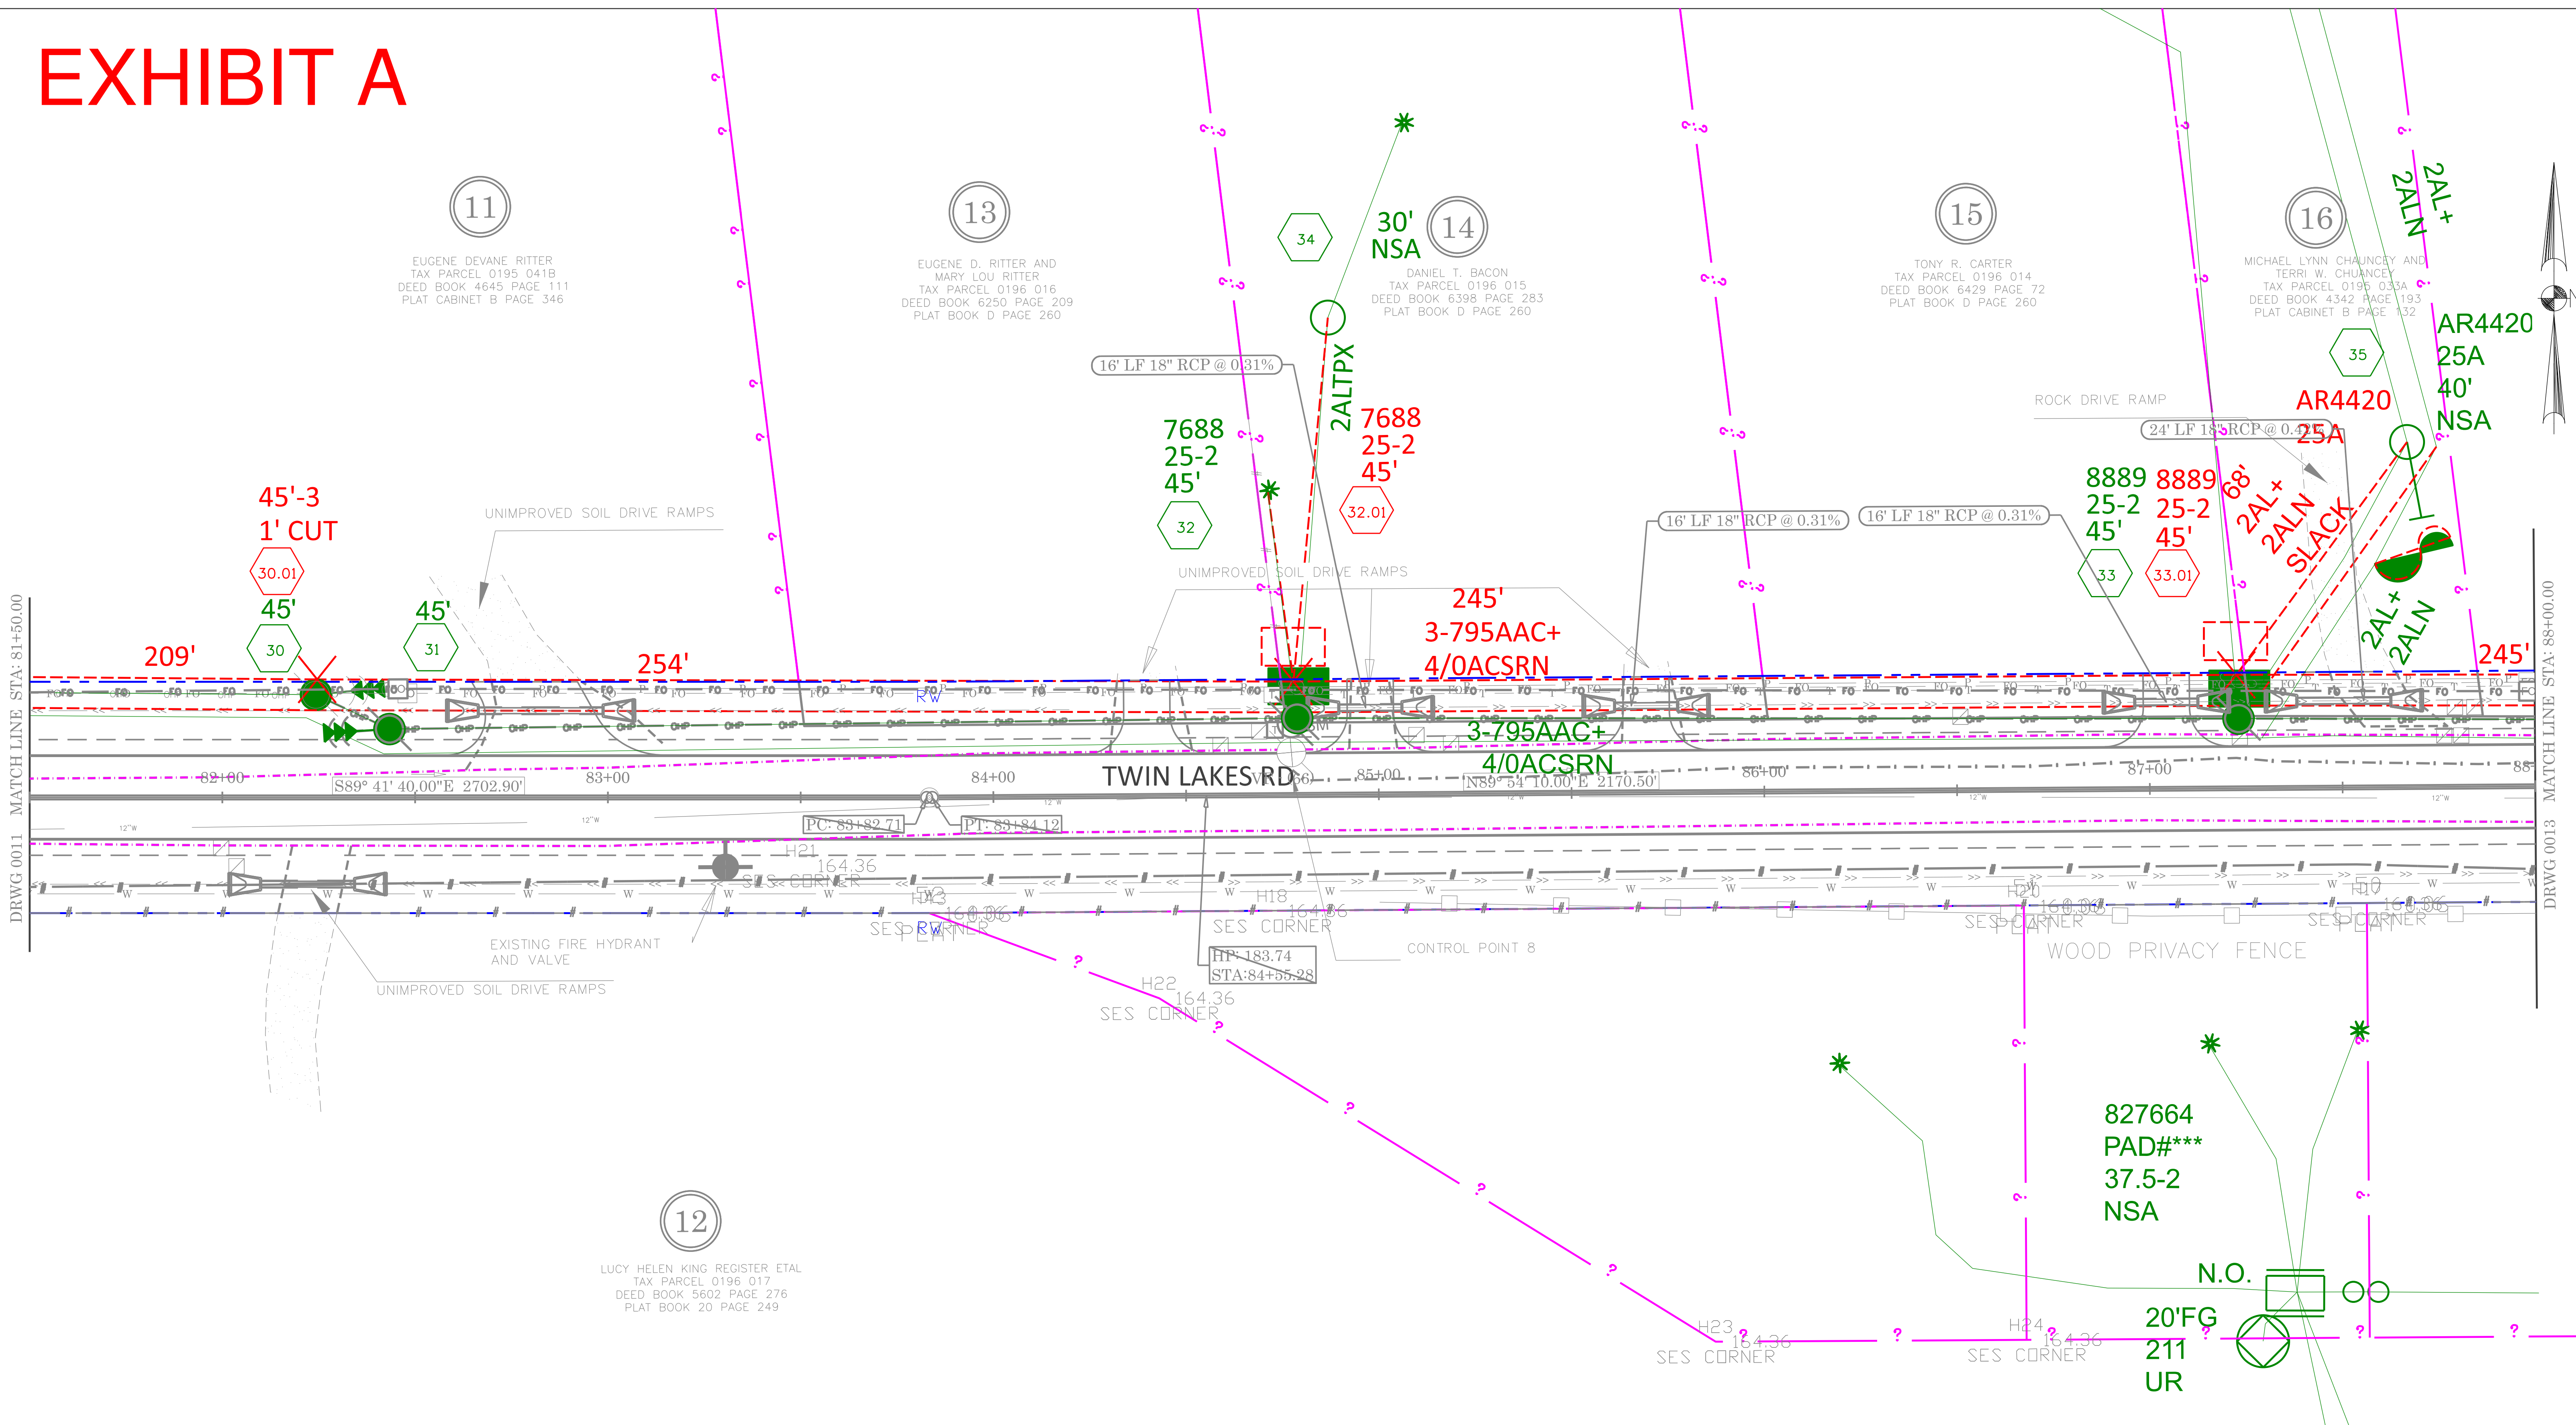

SCALE IN FEET 0 20 40 80	ELECTRONIC FILE DATE		CONSTRUCTION REVISION DATE		ENGINEERED BY: JAYDE ZIMMER		DATE: SEPT 2025	
	PLANS DATE: 09/11/2025		REVISION DATE:		PROJECT TITLE: Twin Lakes Road Paving and Drainage Improvements			
	PLANS DATE:		REVISION DATE:		PROJECT #:			
	PLANS DATE:		REVISION DATE:		WORK ORDER #:		PI: 0016280	
	PLANS DATE:		REVISION DATE:		REGION: VALDOSTA AREA		HQ: VALDOSTA	
	PLANS DATE:		REVISION DATE:		COUNTY: LOWNDES			
	PLANS DATE:		REVISION DATE:		MAP REFERENCE: 0741-0162		DWG #: 0012	

