



EXHIBIT A

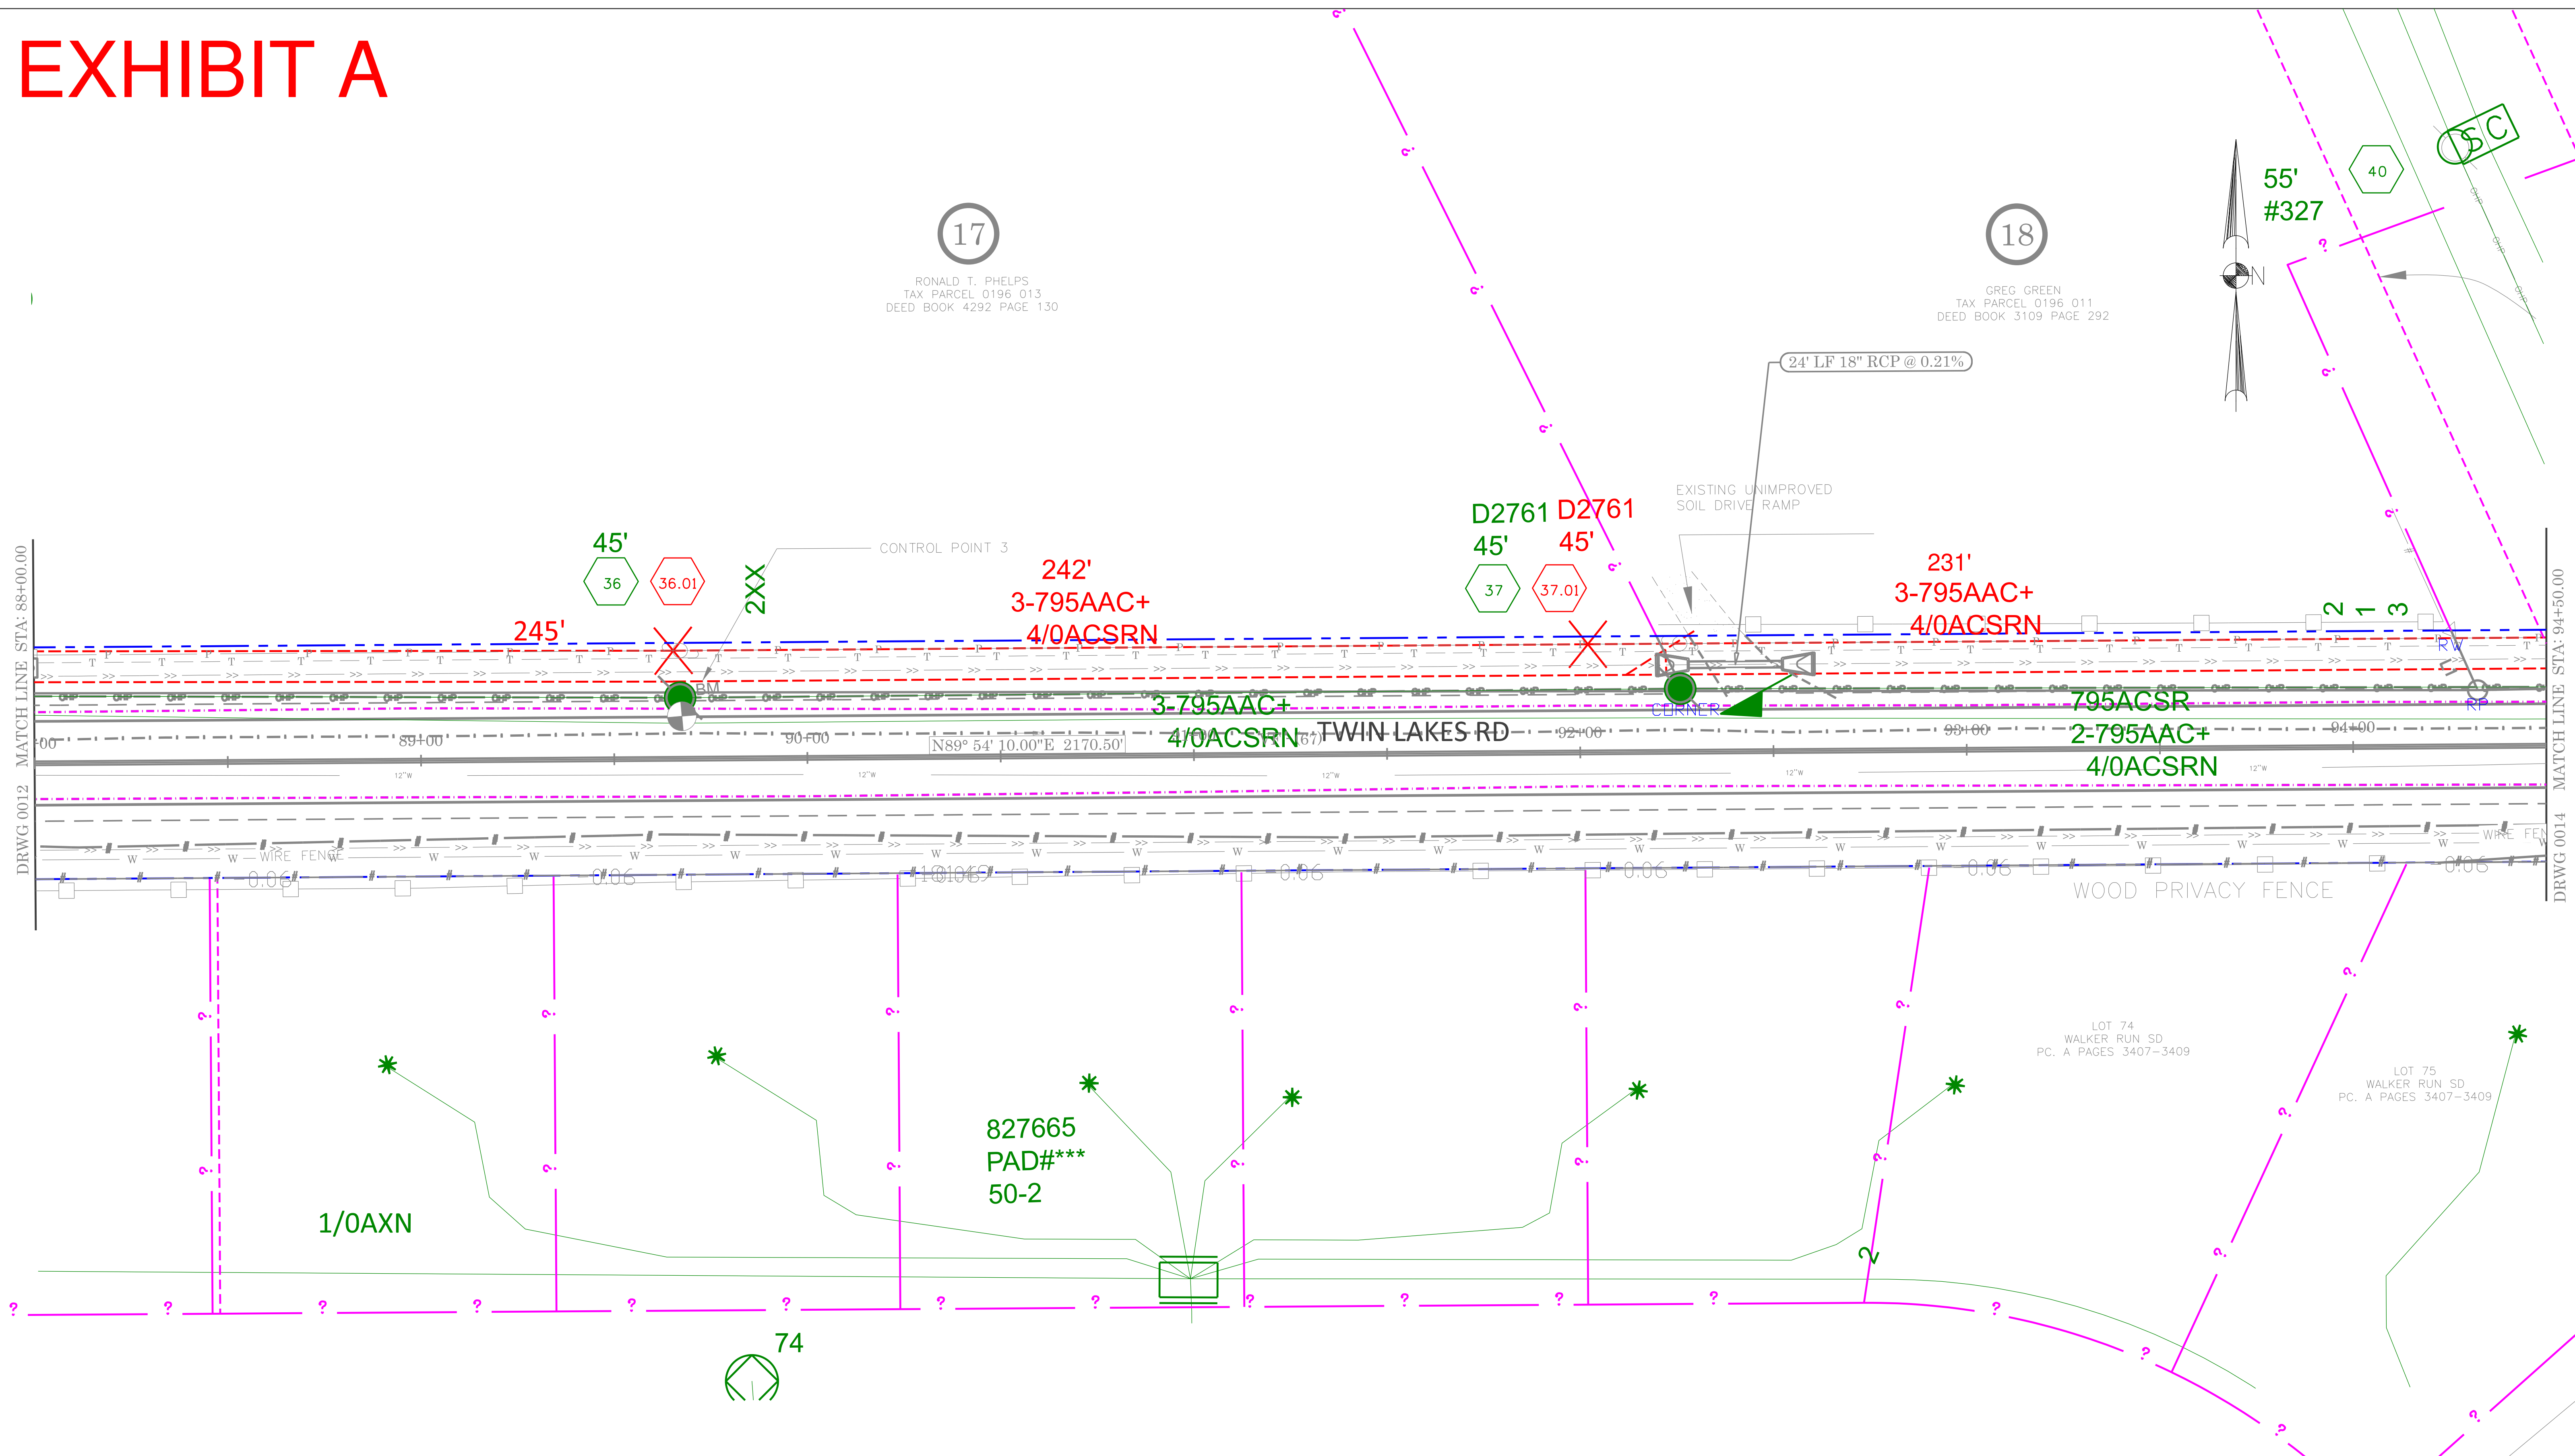

	ELECTRONIC FILE DATE		CONSTRUCTION REVISION DATE		ENGINEERED BY: JAYDE ZIMMER				DATE: SEPT 2025	
	PLANS DATE: 09/11/2025		REVISION DATE:		PROJECT TITLE: Twin Lakes Road Paving and Drainage Improvements					
	PLANS DATE:		REVISION DATE:		PROJECT *:				PI: 0016280	
	PLANS DATE:		REVISION DATE:		WORK ORDER *:				HQ: VALDOSTA	
	PLANS DATE:		REVISION DATE:		REGION: VALDOSTA AREA					
	PLANS DATE:		REVISION DATE:		COUNTY: LOWNDES					
					MAP REFERENCE: 0741-0162				DWG #: 0013	
					