


EXHIBIT A

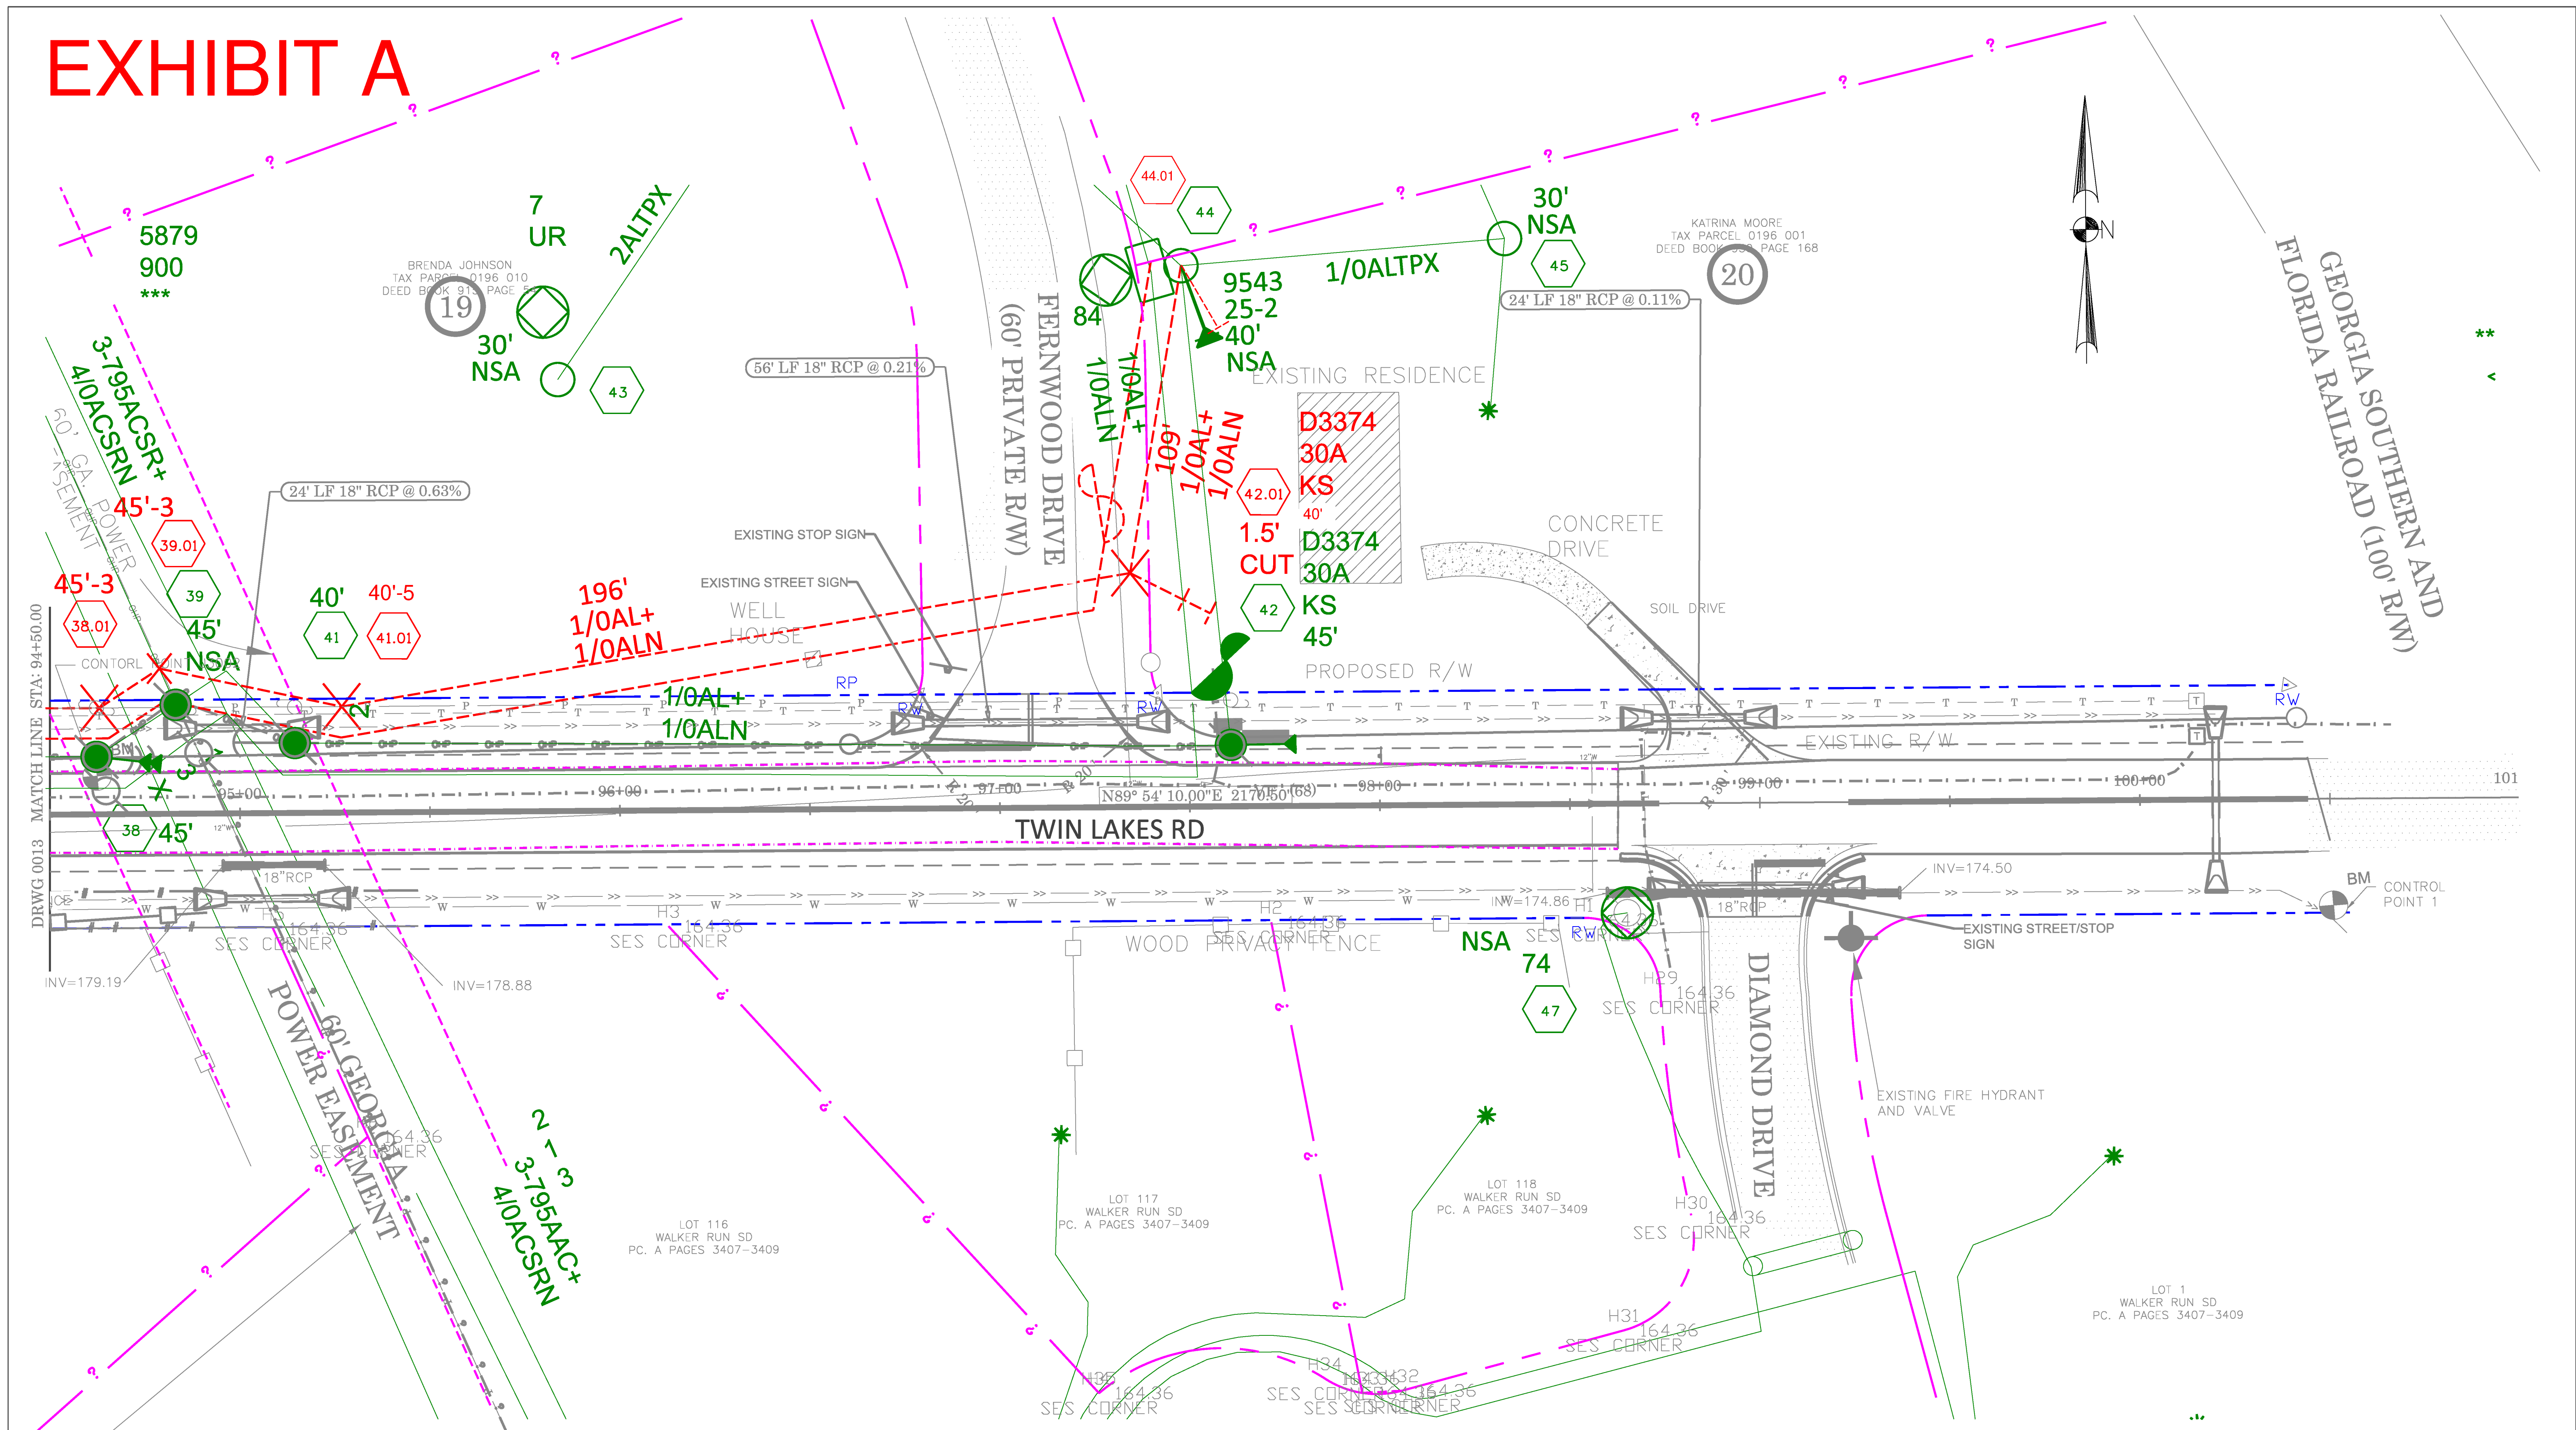

 SCALE IN FEET	ELECTRONIC FILE DATE	CONSTRUCTION REVISION DATE	ENGINEERED BY: JAYDE ZIMMER		DATE: SEPT 2025
	PLANS DATE: 09/11/2025	REVISION DATE:	PROJECT TITLE: Twin Lakes Road Paving and Drainage Improvements		
	PLANS DATE:	REVISION DATE:	PROJECT #:		
	PLANS DATE:	REVISION DATE:	WORK ORDER #:	PI: 0016280	
	PLANS DATE:	REVISION DATE:	REGION: VALDOSTA AREA	HQ: VALDOSTA	
	PLANS DATE:	REVISION DATE:	COUNTY: LOWNDES		
			MAP REFERENCE: 0741-0162	DWG #: 0014	

