


COUNTY ROAD RIGHT OF WAY
FOR
TWIN LAKES ROAD
CR#390
LAND LOT 62 – 16TH LAND DISTRICT

PLAT OF A RIGHT OF WAY ACQUISITION SURVEY – PARCEL 20

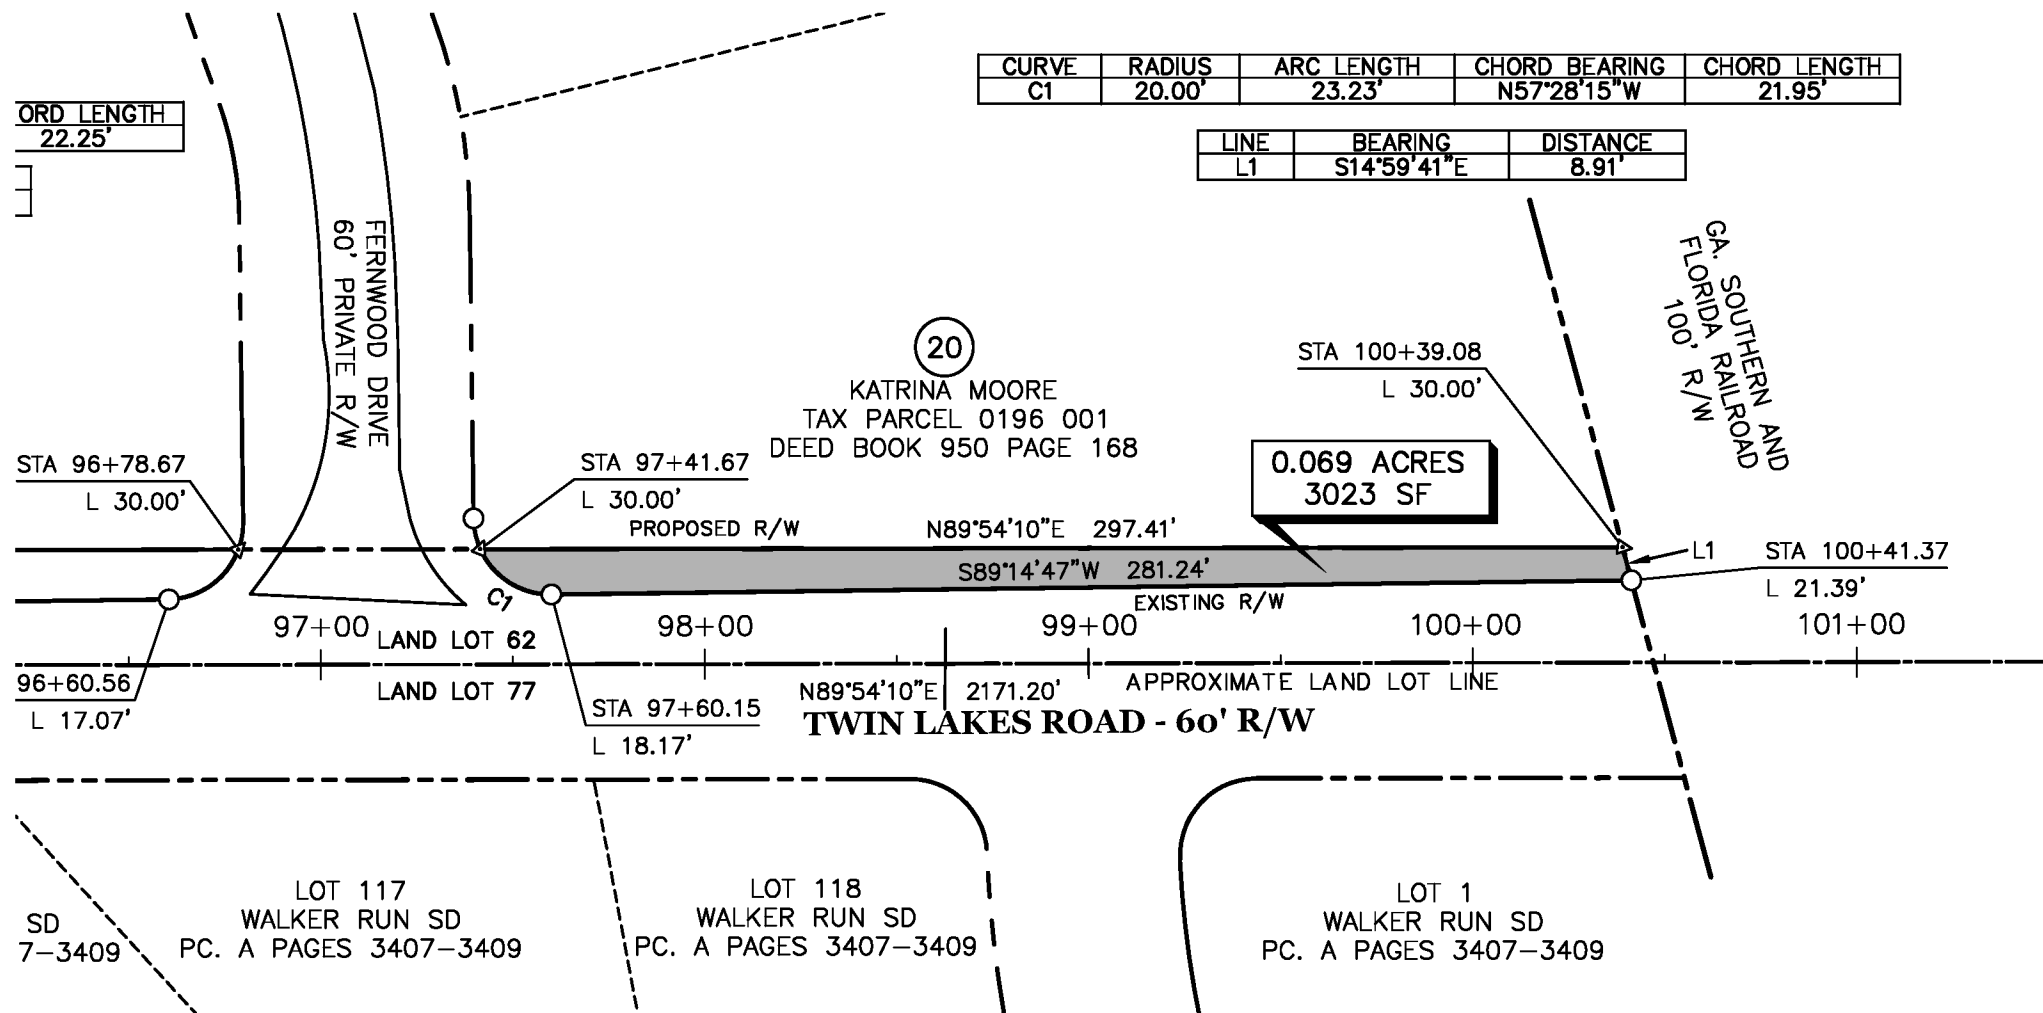

CURVE	RADIUS	ARC LENGTH	CHORD BEARING	CHORD LENGTH
C1	20.00'	23.23'	N57°28'15"W	21.95'

LINE	BEARING	DISTANCE
L1	S14°59'41"E	8.91'



ORD LENGTH
22.25'

THE FIELD DATA MEASUREMENTS UPON WHICH THIS PLAT IS BASED HAS A RELATIVE POSITIONAL PRECISION OF LESS THAN 0.07' AT THE 95% CONFIDENCE INTERVAL. REDUNDANT MEASUREMENTS MADE TO THE CONTROL POINTS AND THE PROPERTY CORNER MARKERS. BASED UPON THE REDUNDANT MEASUREMENTS THE POSITION TOLERANCE OF THE PROPERTY CORNER MARKERS WITH RESPECT TO EACH OTHER WITHIN THE SURVEY IS NOT GREATER THAN 0.25' FOR SUBURBAN SUBDIVISIONS INTERIOR BLOCKS (BOARD RULE 180-7-.03)

THIS PLAT HAS BEEN CALCULATED FOR CLOSURE AND IS FOUND TO BE ACCURATE WITHIN 1' IN

EQUIPMENT USED:

- 0 LEICA 1203 ROBOTIC TOTAL STATION
- 0 JAVAD TRIUMPH – LS PLUS ROVER AND JAVAD TRIUMPH-3 BASE STATION
- 0 100' STEEL TAPE

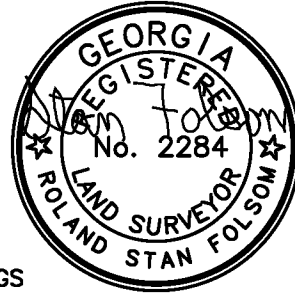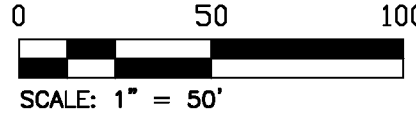

STAN FOLSOM RPLS 2284
FOLSOM SURVEYING LLC
COA LSF000218
1309 EDGEWOOD DRIVE
VALDOSTA, GA. 31601
229-244-2920

SURVEY DATE
COMPLETED:
24 APRIL 2023

PLAT DATE:
24 APRIL 2023

SHEET: 1 OF 1