


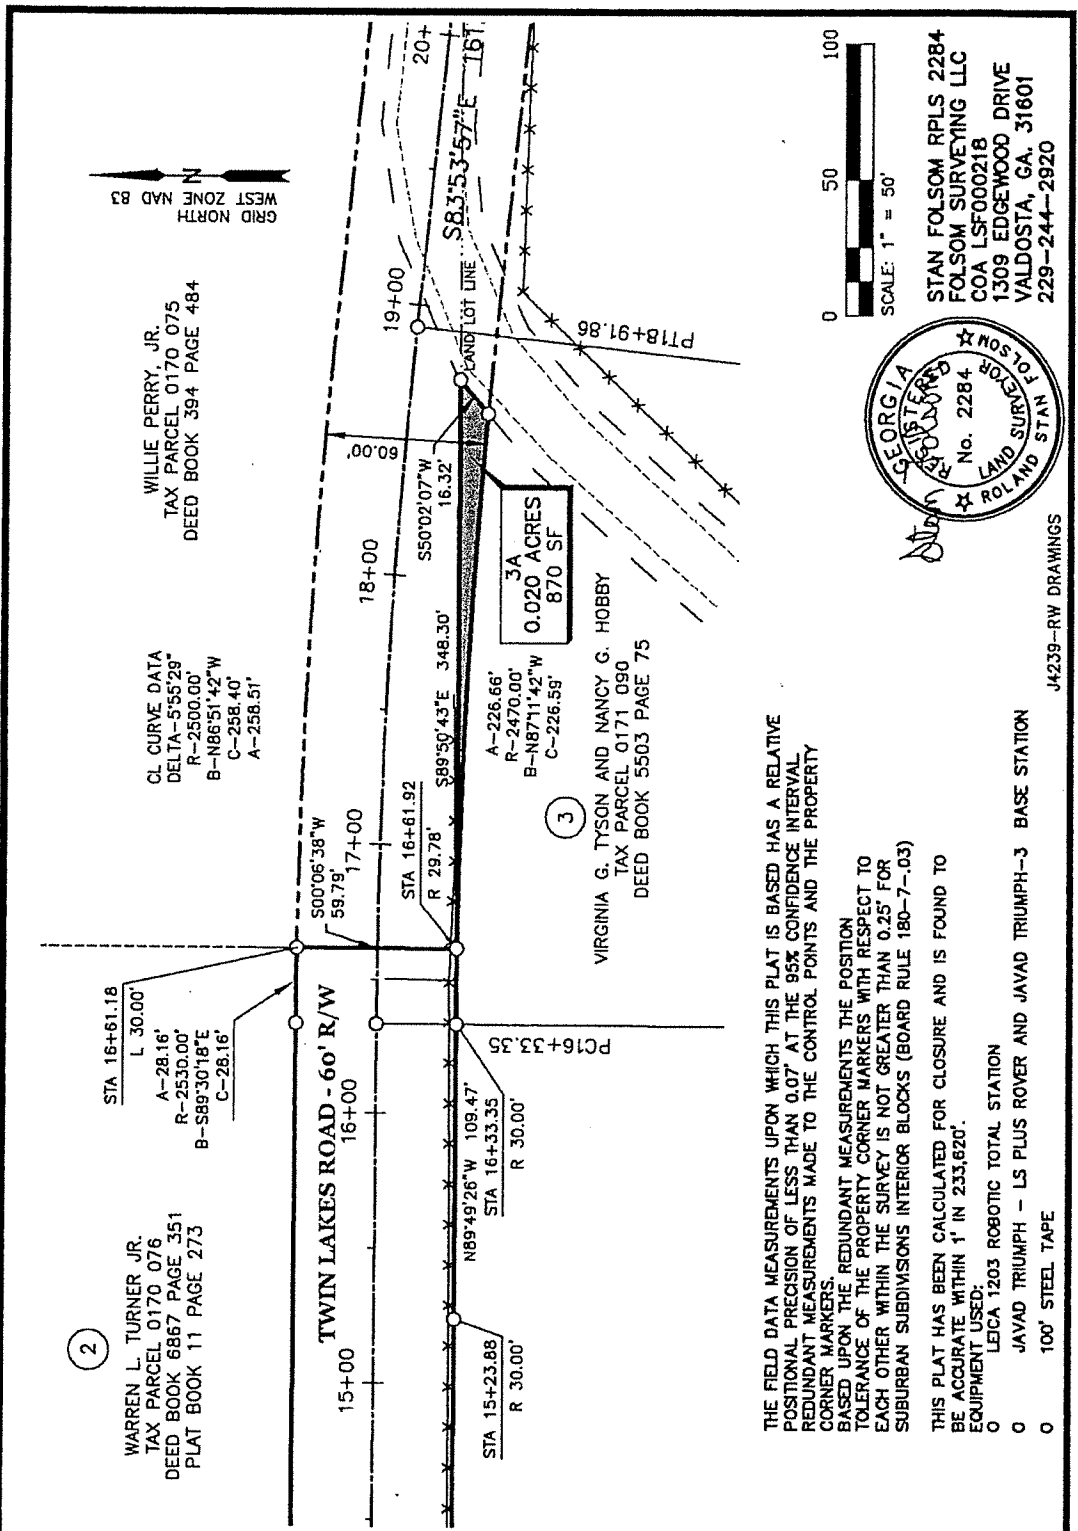

PLAT OF A RIGHT OF WAY ACQUISITION SURVEY - PARCEL 3

THE FIELD DATA MEASUREMENTS UPON WHICH THIS PLAT IS BASED HAS A RELATIVE POSITIONAL PRECISION OF LESS THAN 0.07' AT THE 95% CONFIDENCE INTERVAL. REDUNDANT MEASUREMENTS MADE TO THE CONTROL POINTS AND THE PROPERTY CORNER MARKERS.

BASED UPON THE REDUNDANT MEASUREMENTS THE POSITION TOLERANCE OF THE PROPERTY CORNER MARKERS WITH RESPECT TO EACH OTHER WITHIN THE SURVEY IS NOT GREATER THAN 0.25' FOR SUBURBAN SUBDIVISIONS INTERIOR BLOCKS (BOARD RULE 180-7-.03)

THIS PLAT HAS BEEN CALCULATED FOR CLOSURE AND IS FOUND TO BE ACCURATE WITHIN 1" IN 233,620'.

- LEICA 1203 ROBOTIC TOTAL STATION
- JAVAD TRIUMPH - LS PLUS ROVER AND JAVAD TRIUMPH-3 BASE STATION
- 100' STEEL TAPE

J4239--RW DRAWINGS

	COUNTY ROAD RIGHT OF WAY FOR TWIN LAKES ROAD CR#390 LAND LOT 76 - 16TH LAND DISTRICT	SURVEY DATE COMPLETED: 24 APRIL 2023 PLAT DATE: 24 APRIL 2023 SHEET: 1 OF 4
--	---	--